



LEGEND:

- N/F NOW OR FORMERLY OVERHEAD WIRES
- TREE
- TREE LINE
- UP UTILITY POLE
- GG+ GAS GATE
- G GAS SERVICE (BURIED)
- WG+ WATER GATE
- W WATER SERVICE (BURIED)
- DMH DRAIN MANHOLE
- D SUB-SURFACE DRAIN LINE
- - - EXISTING CONTOUR
- - - EXISTING CONTOUR
- ☆ LIGHTPOLE
- △ WETLAND FLAG
- SPOT ELEVATION
- ○ ○ ○ ○ STONE WALL
- EDGE OF PAVEMENT

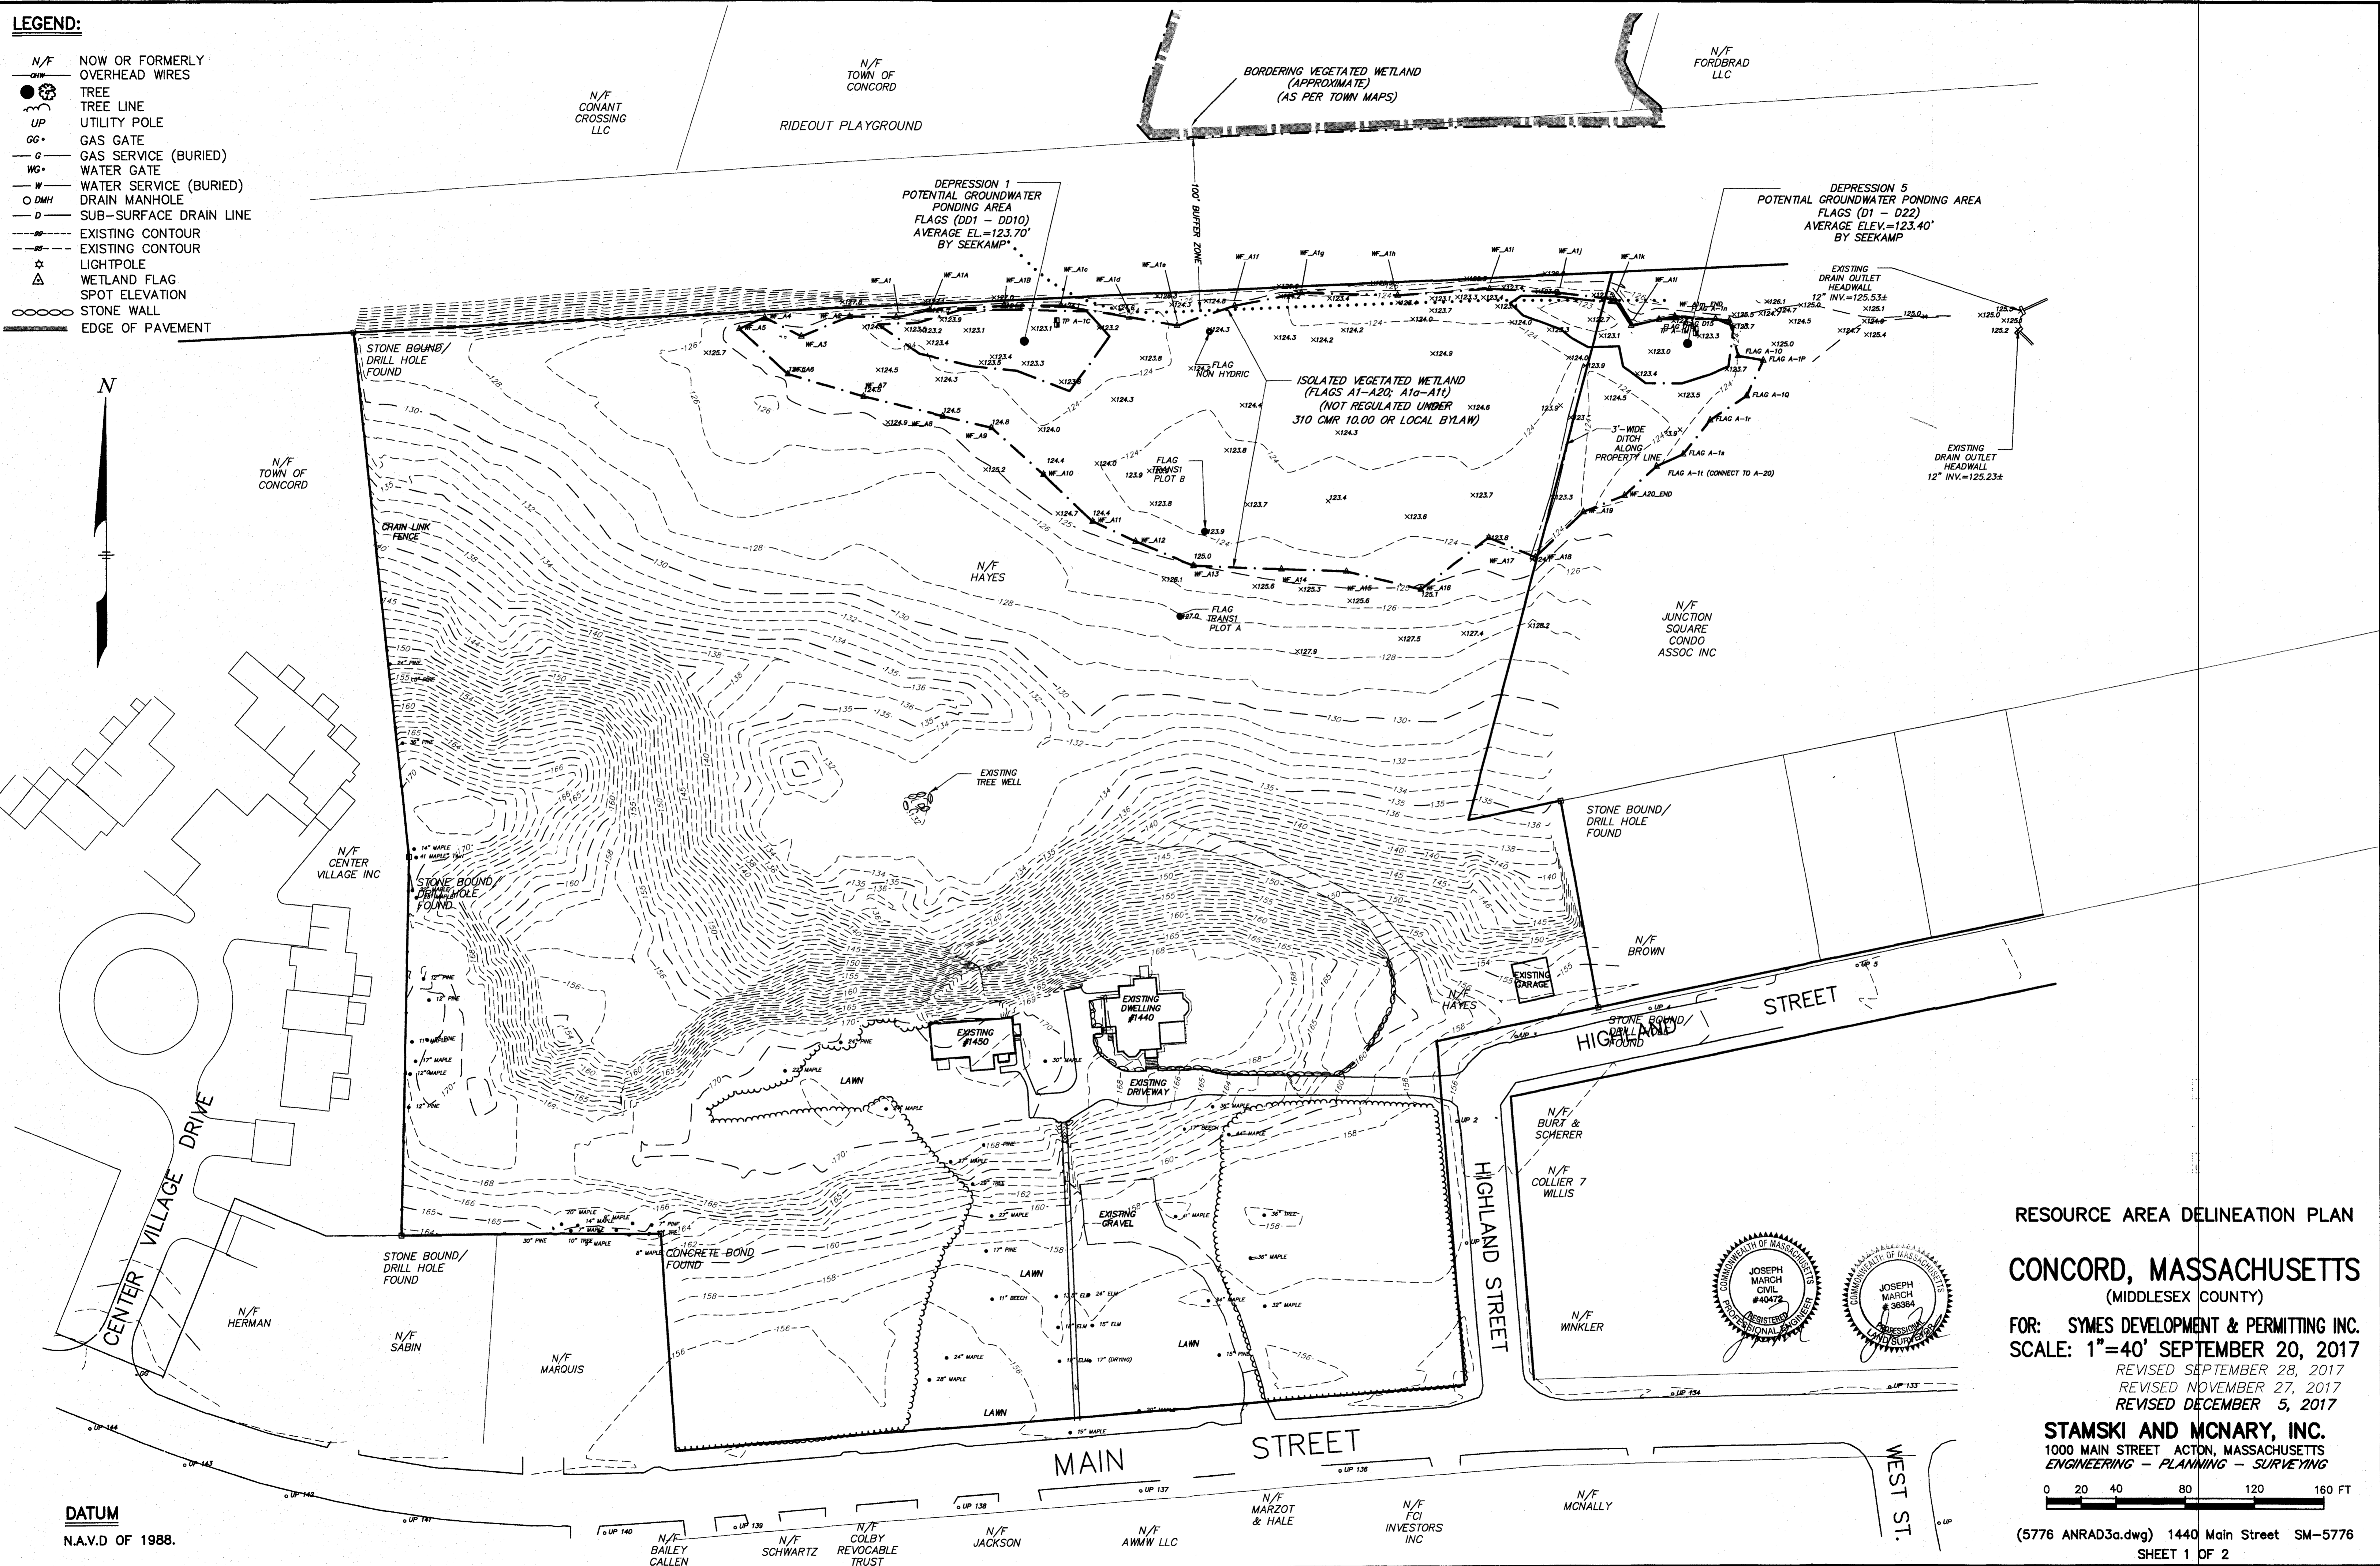

RESOURCE AREA DELINEATION PLAN
CONCORD, MASSACHUSETTS
 (MIDDLESEX COUNTY)
 FOR: SYMES DEVELOPMENT & PERMITTING INC.
 SCALE: 1"=40' SEPTEMBER 20, 2017
 REVISED SEPTEMBER 28, 2017
 REVISED NOVEMBER 27, 2017
 REVISED DECEMBER 5, 2017

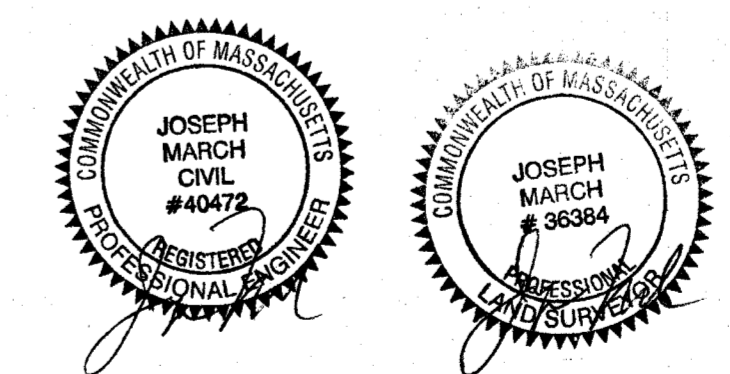

STAMSKI AND McNARY, INC.
 1000 MAIN STREET ACTON, MASSACHUSETTS
 ENGINEERING - PLANNING - SURVEYING
 0 20 40 80 120 160 FT
 (5776 ANRAD3a.dwg) 1440 Main Street SM-5776
 SHEET 1 OF 2

DATUM
 N.A.V.D. OF 1988.