



45 DEGREE ANGLED PARKING SKETCH
 IN
CONCORD, MASSACHUSETTS
 (MIDDLESEX COUNTY)
 FOR: CONCORD CHILDREN'S CENTER
 SCALE: 1"=20' JUNE 22, 2021

STAMSKI AND McNARY, INC.
 1000 MAIN STREET ACTON, MASSACHUSETTS
 ENGINEERING - PLANNING - SURVEYING

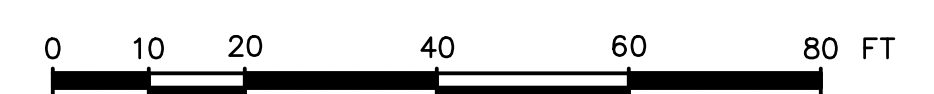

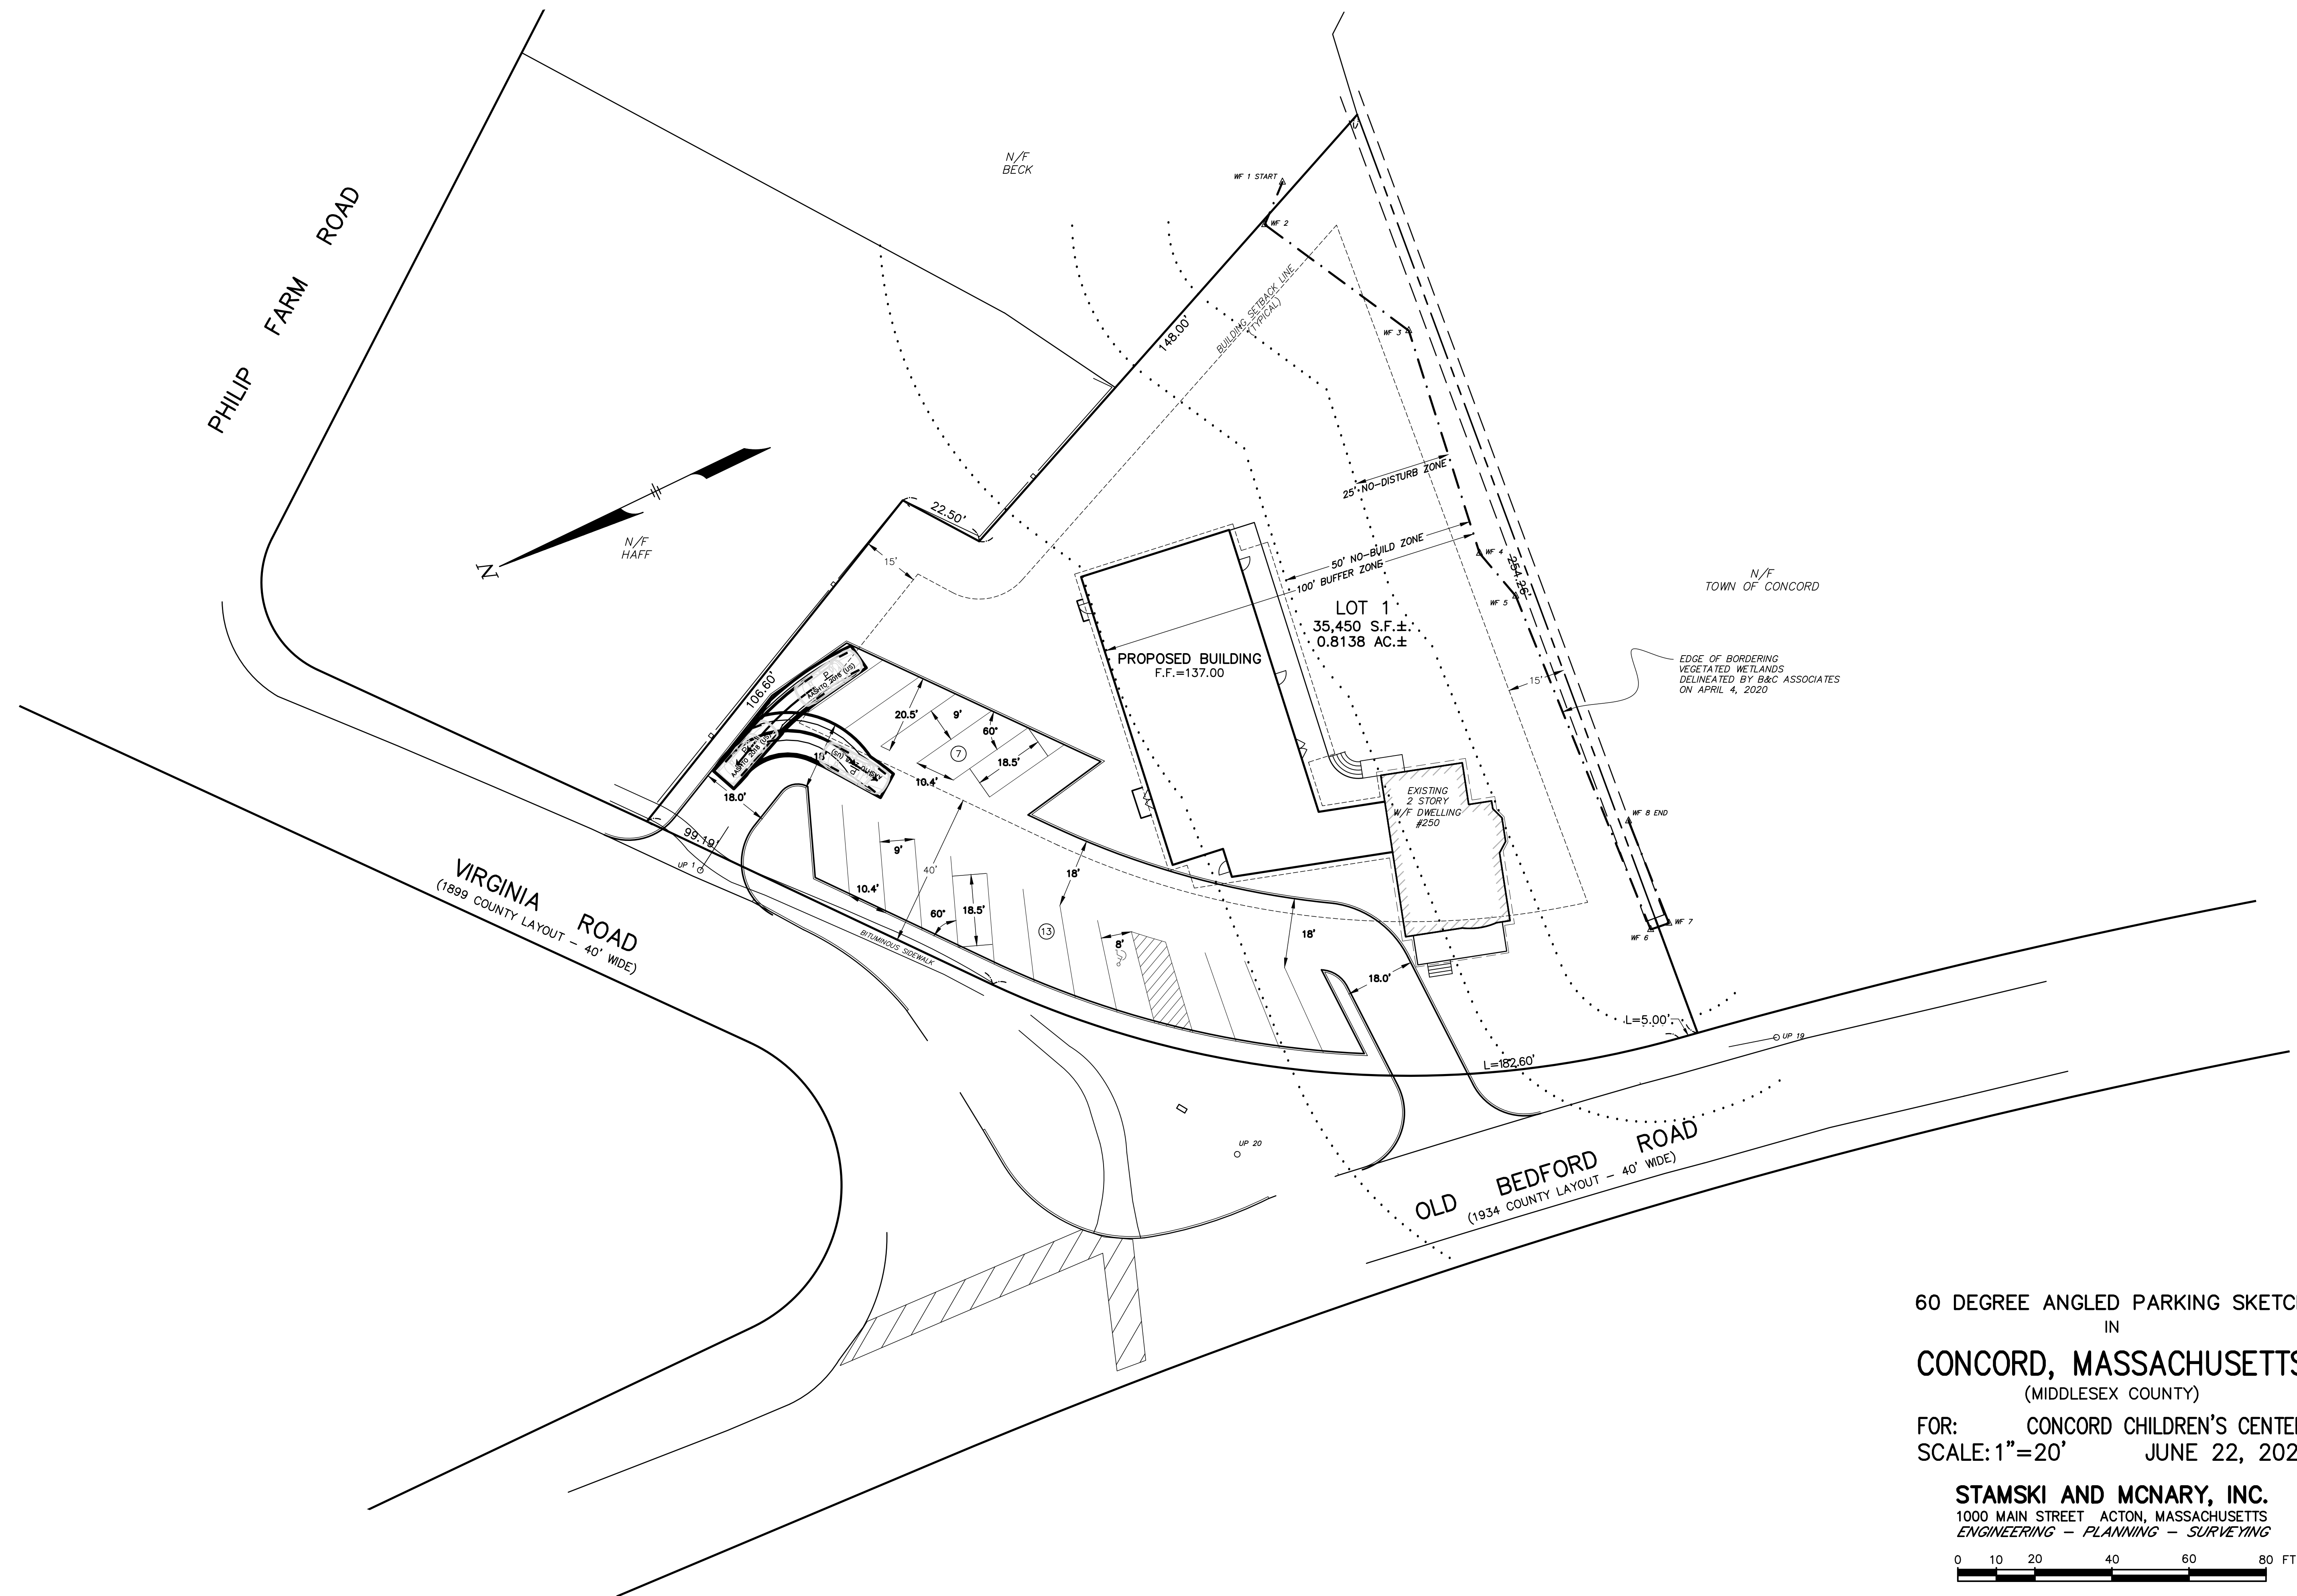

60 DEGREE ANGLED PARKING SKETCH
 IN
CONCORD, MASSACHUSETTS
 (MIDDLESEX COUNTY)
 FOR: CONCORD CHILDREN'S CENTER
 SCALE: 1"=20' JUNE 22, 2021

STAMSKI AND McNARY, INC.
 1000 MAIN STREET ACTON, MASSACHUSETTS
 ENGINEERING - PLANNING - SURVEYING

