



**PRELIMINARY**

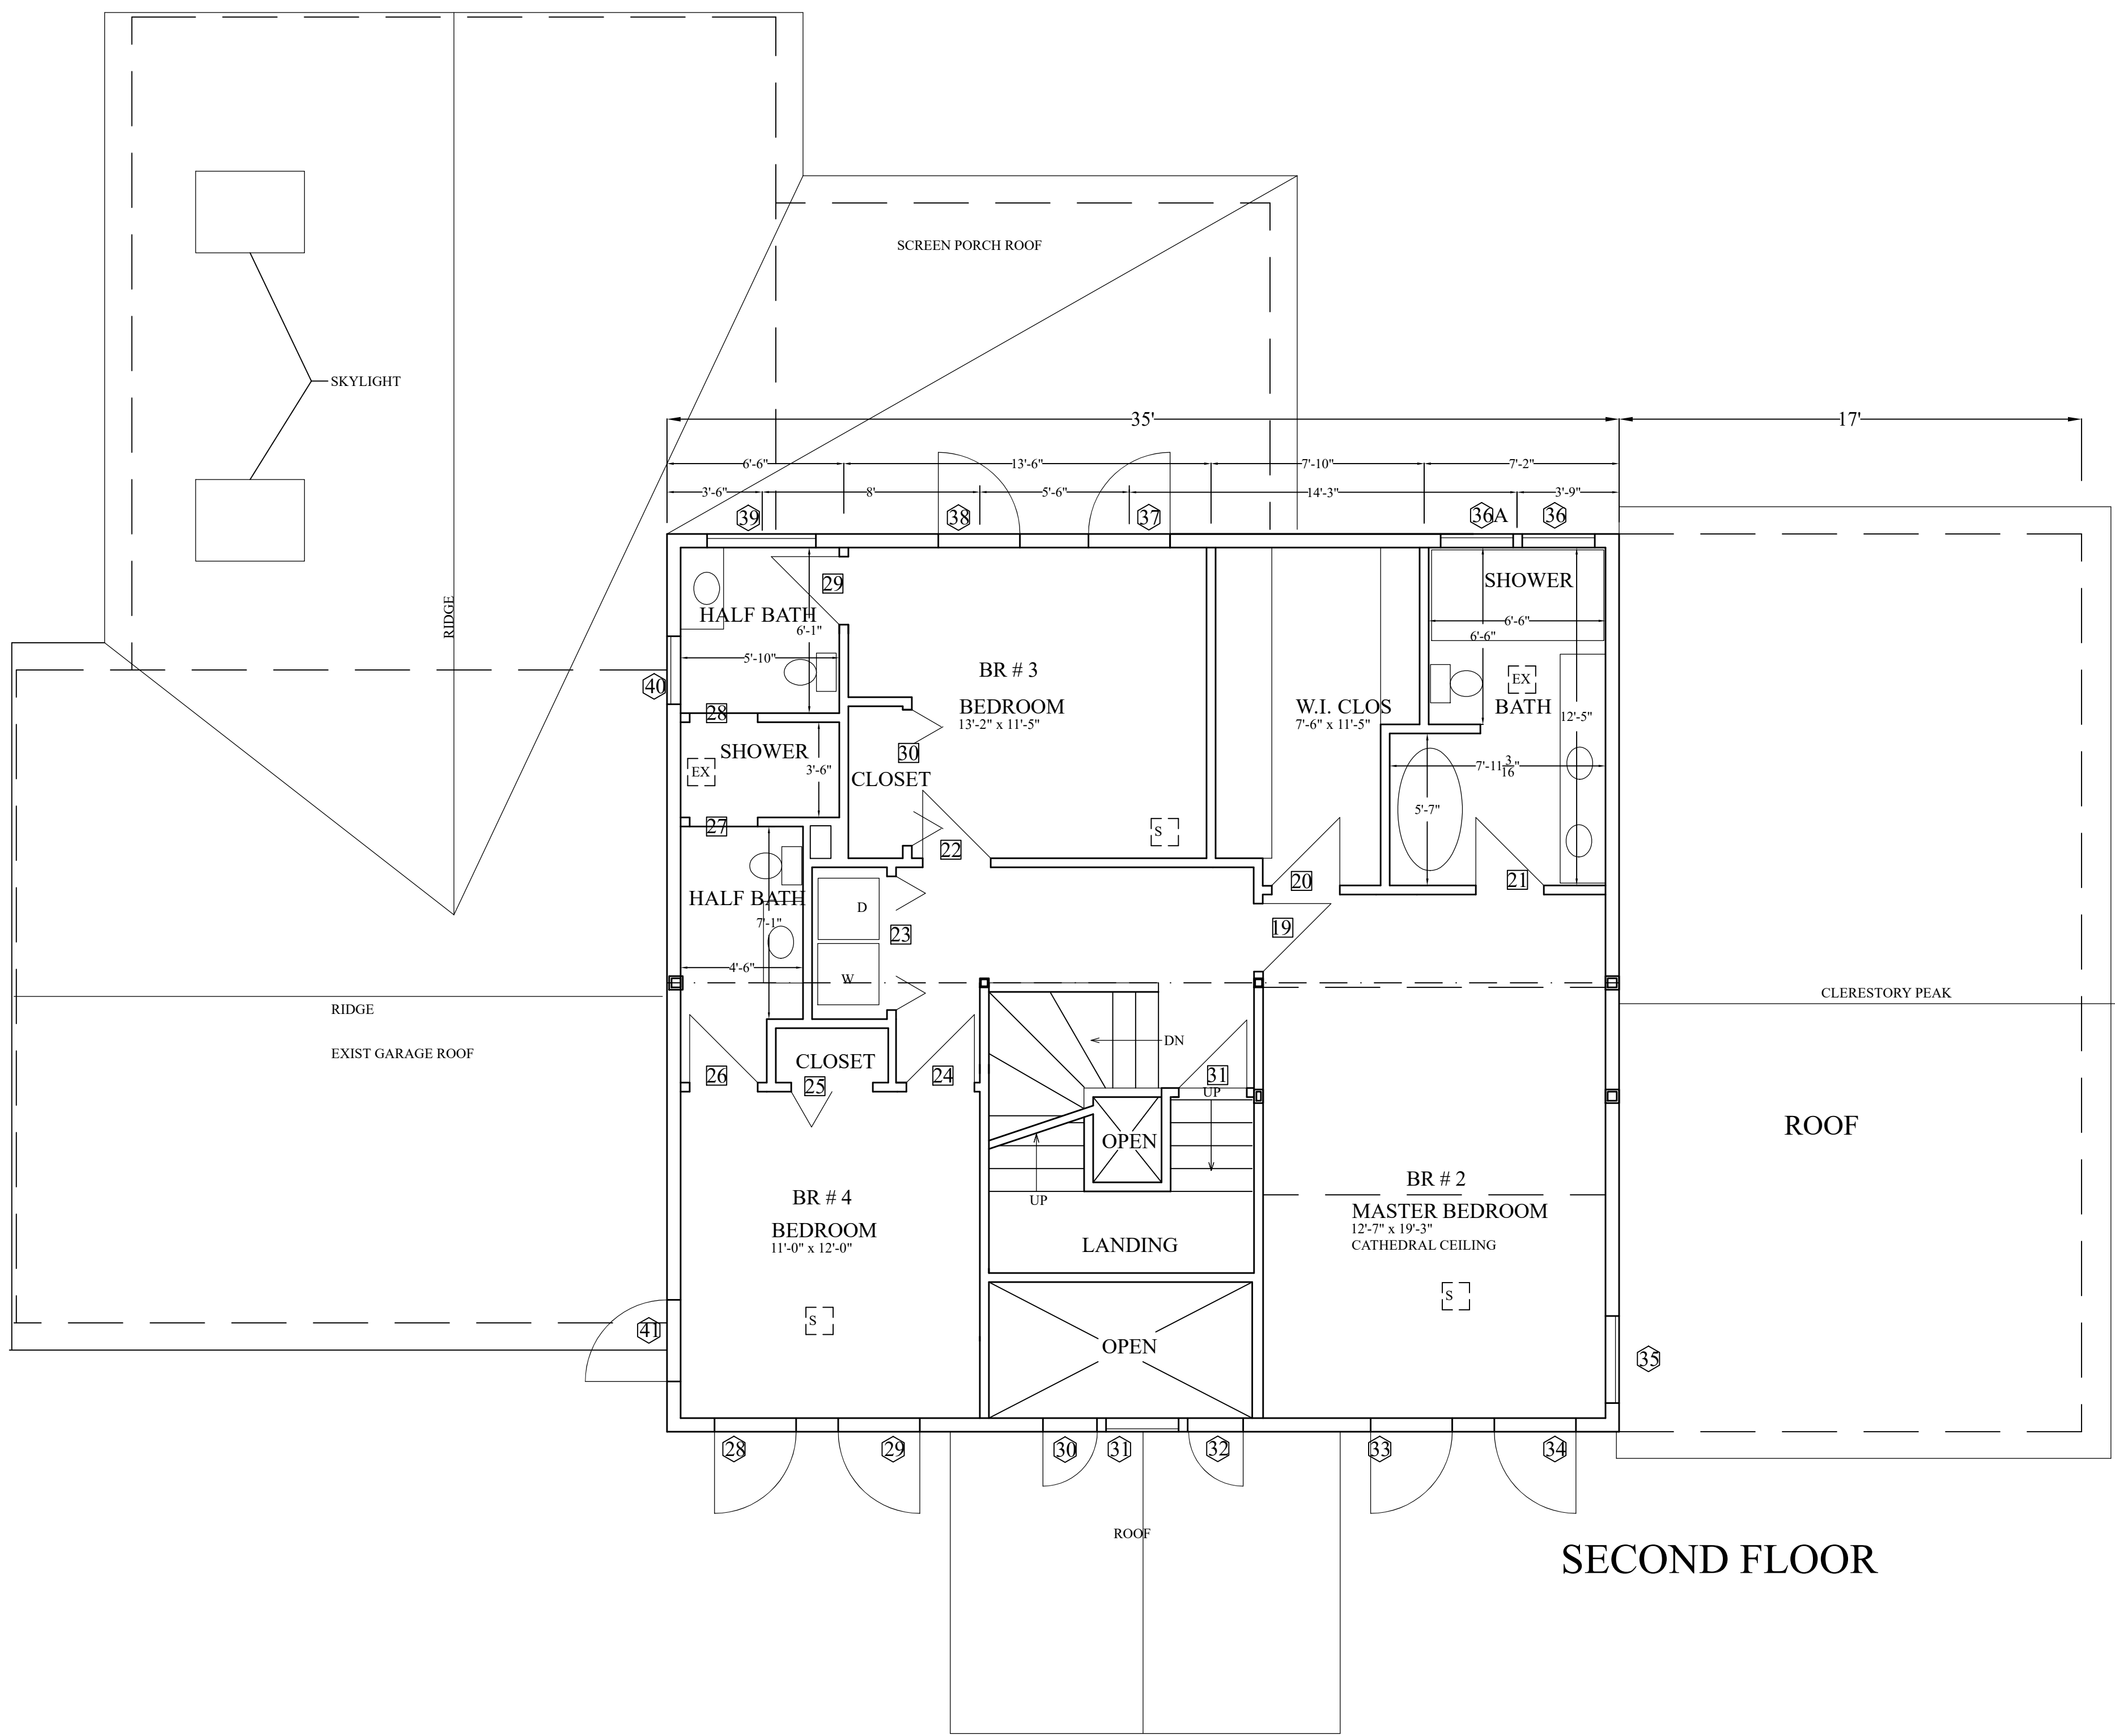

SECOND FLOOR

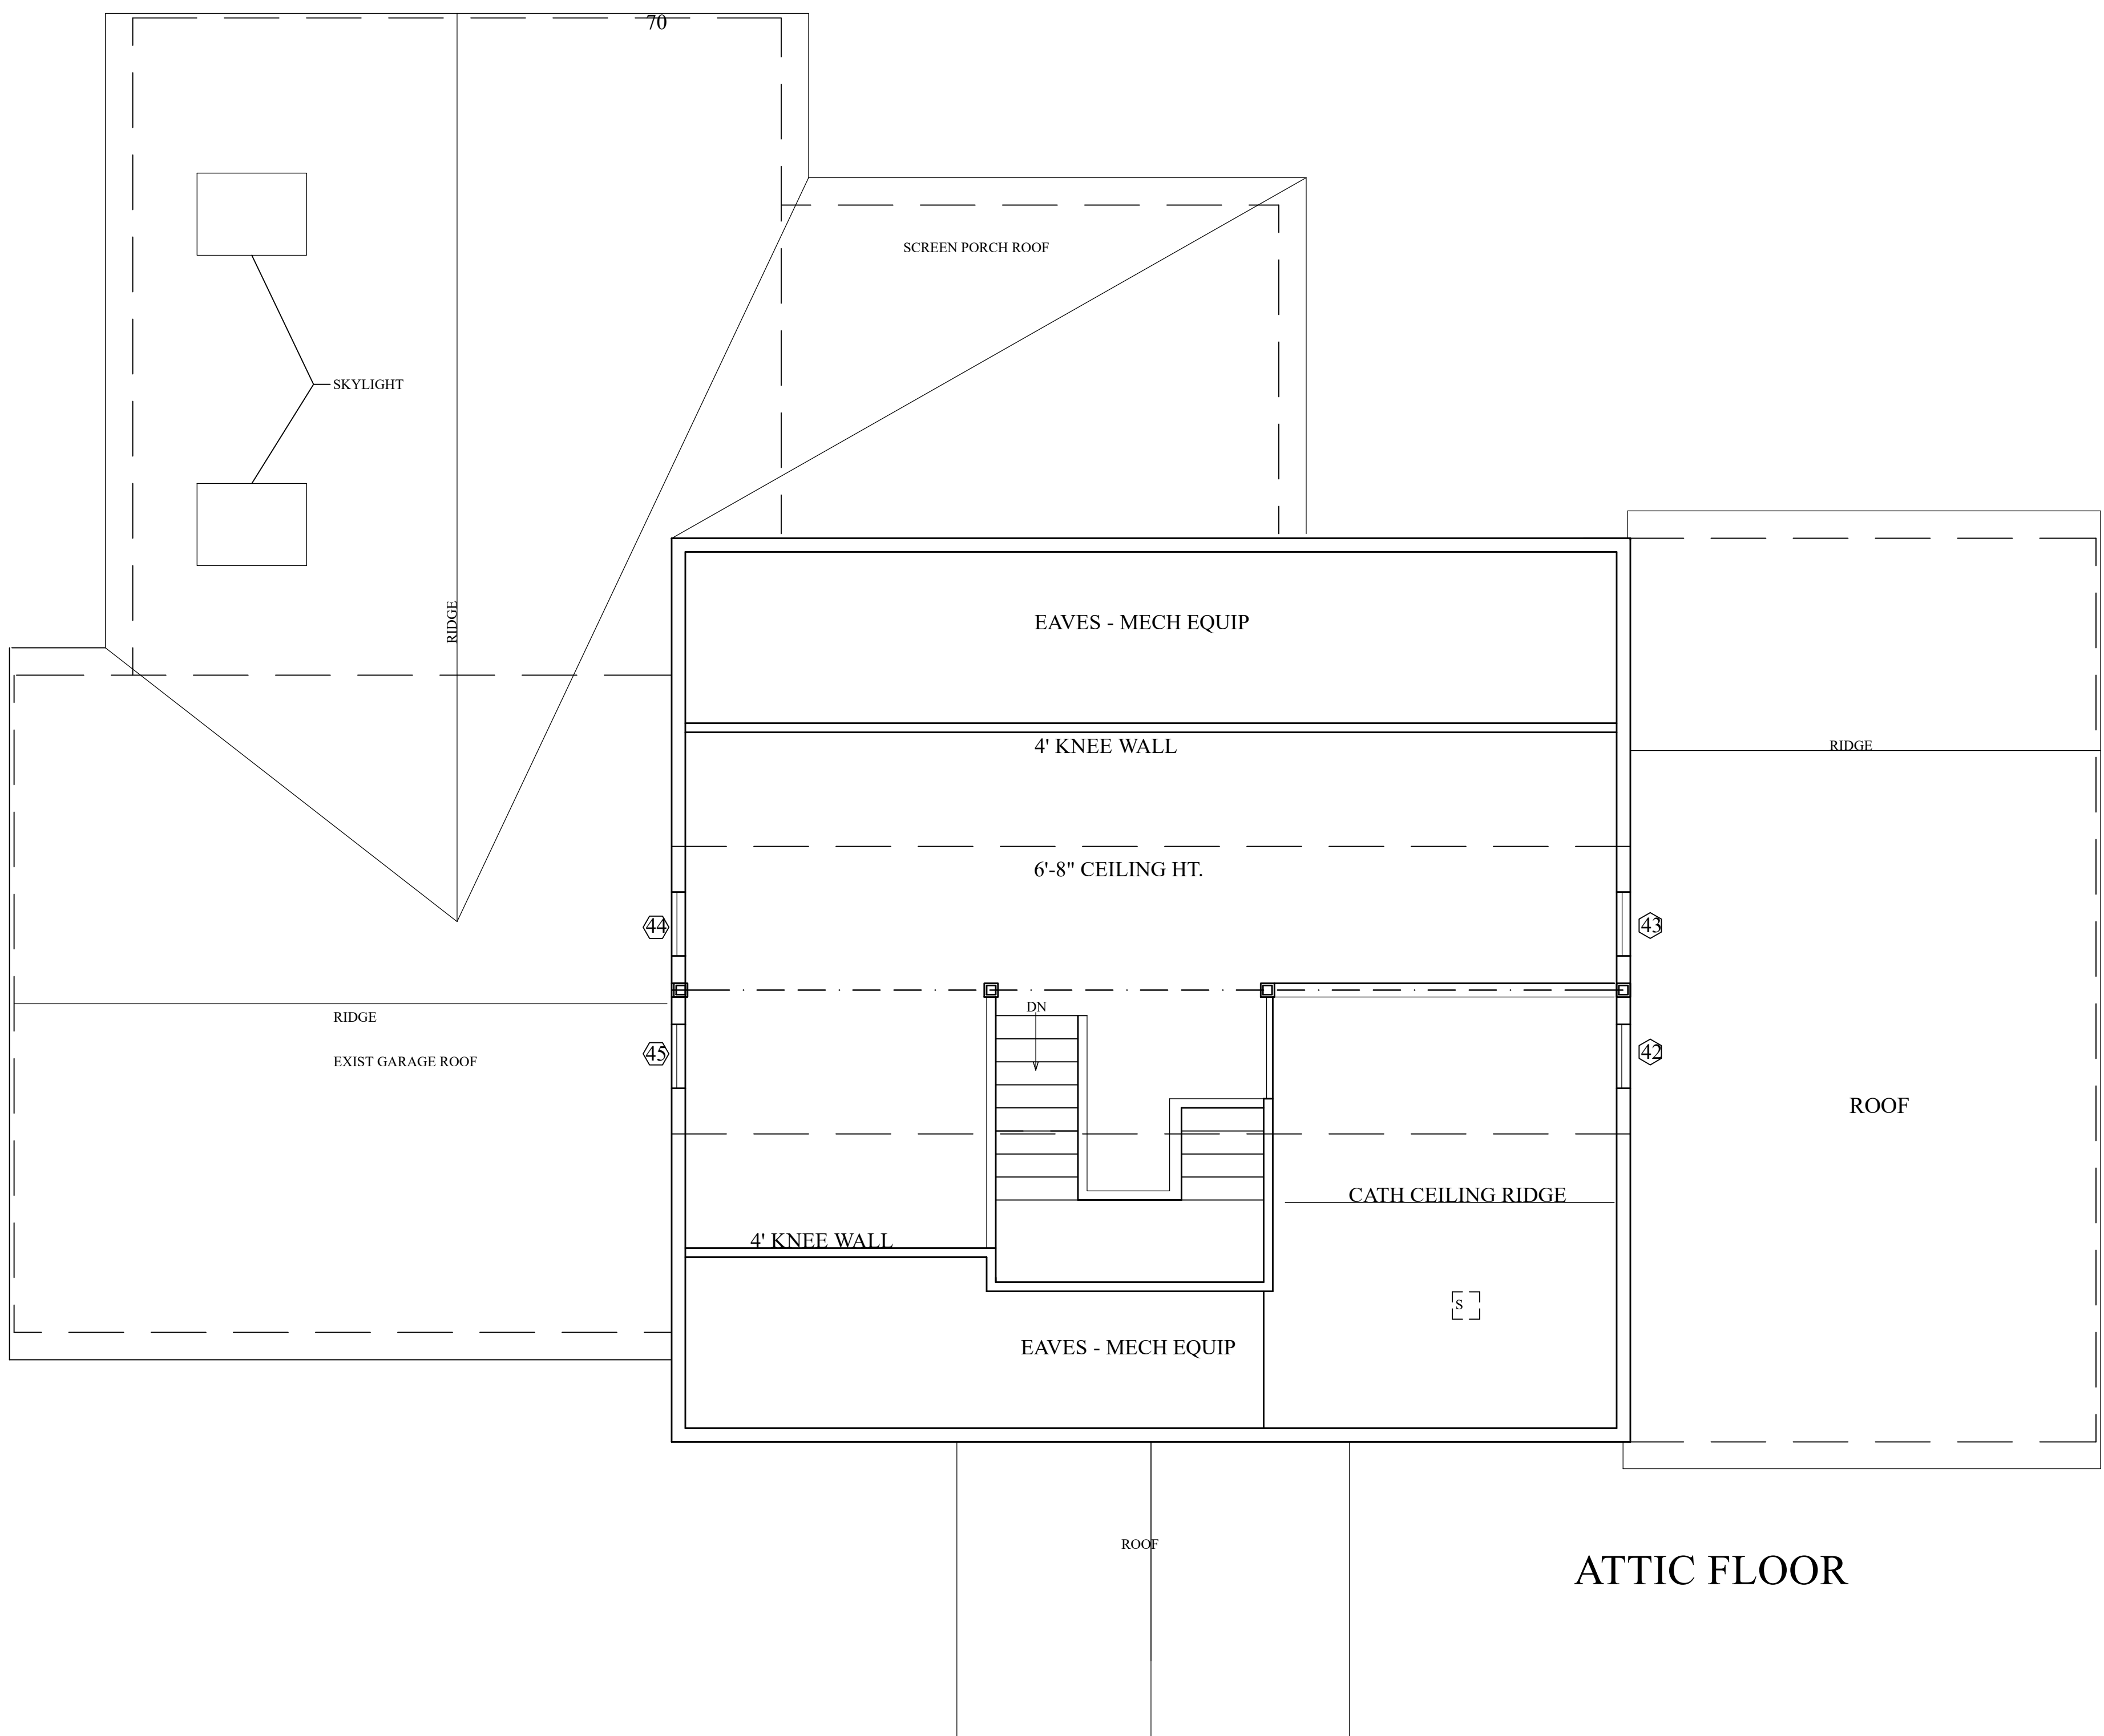

ATTIC FLOOR

