


LEGEND:



- A ● B TIME OF CONCENTRATION
- SUBCATCHMENT DIVIDE
- SOIL DIVIDE
- 256A SOIL UNIT SYMBOL
- E-1 SUBCATCHMENT DESIGNATION

DEFINITIVE SUBDIVISION PLAN
FOR
SUNNYSIDE LANE
IN
CONCORD, MA

PRE-DEVELOPMENT DRAINAGE MAP
FOR: AWMW, LLC
SCALE: 1"=30' JANUARY 5, 2022
REV: APRIL 12, 2022

STAMSKI AND McNARY, INC.
1000 MAIN STREET ACTON, MASS.
ENGINEERING - PLANNING - SURVEYING

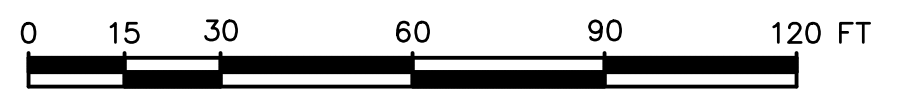

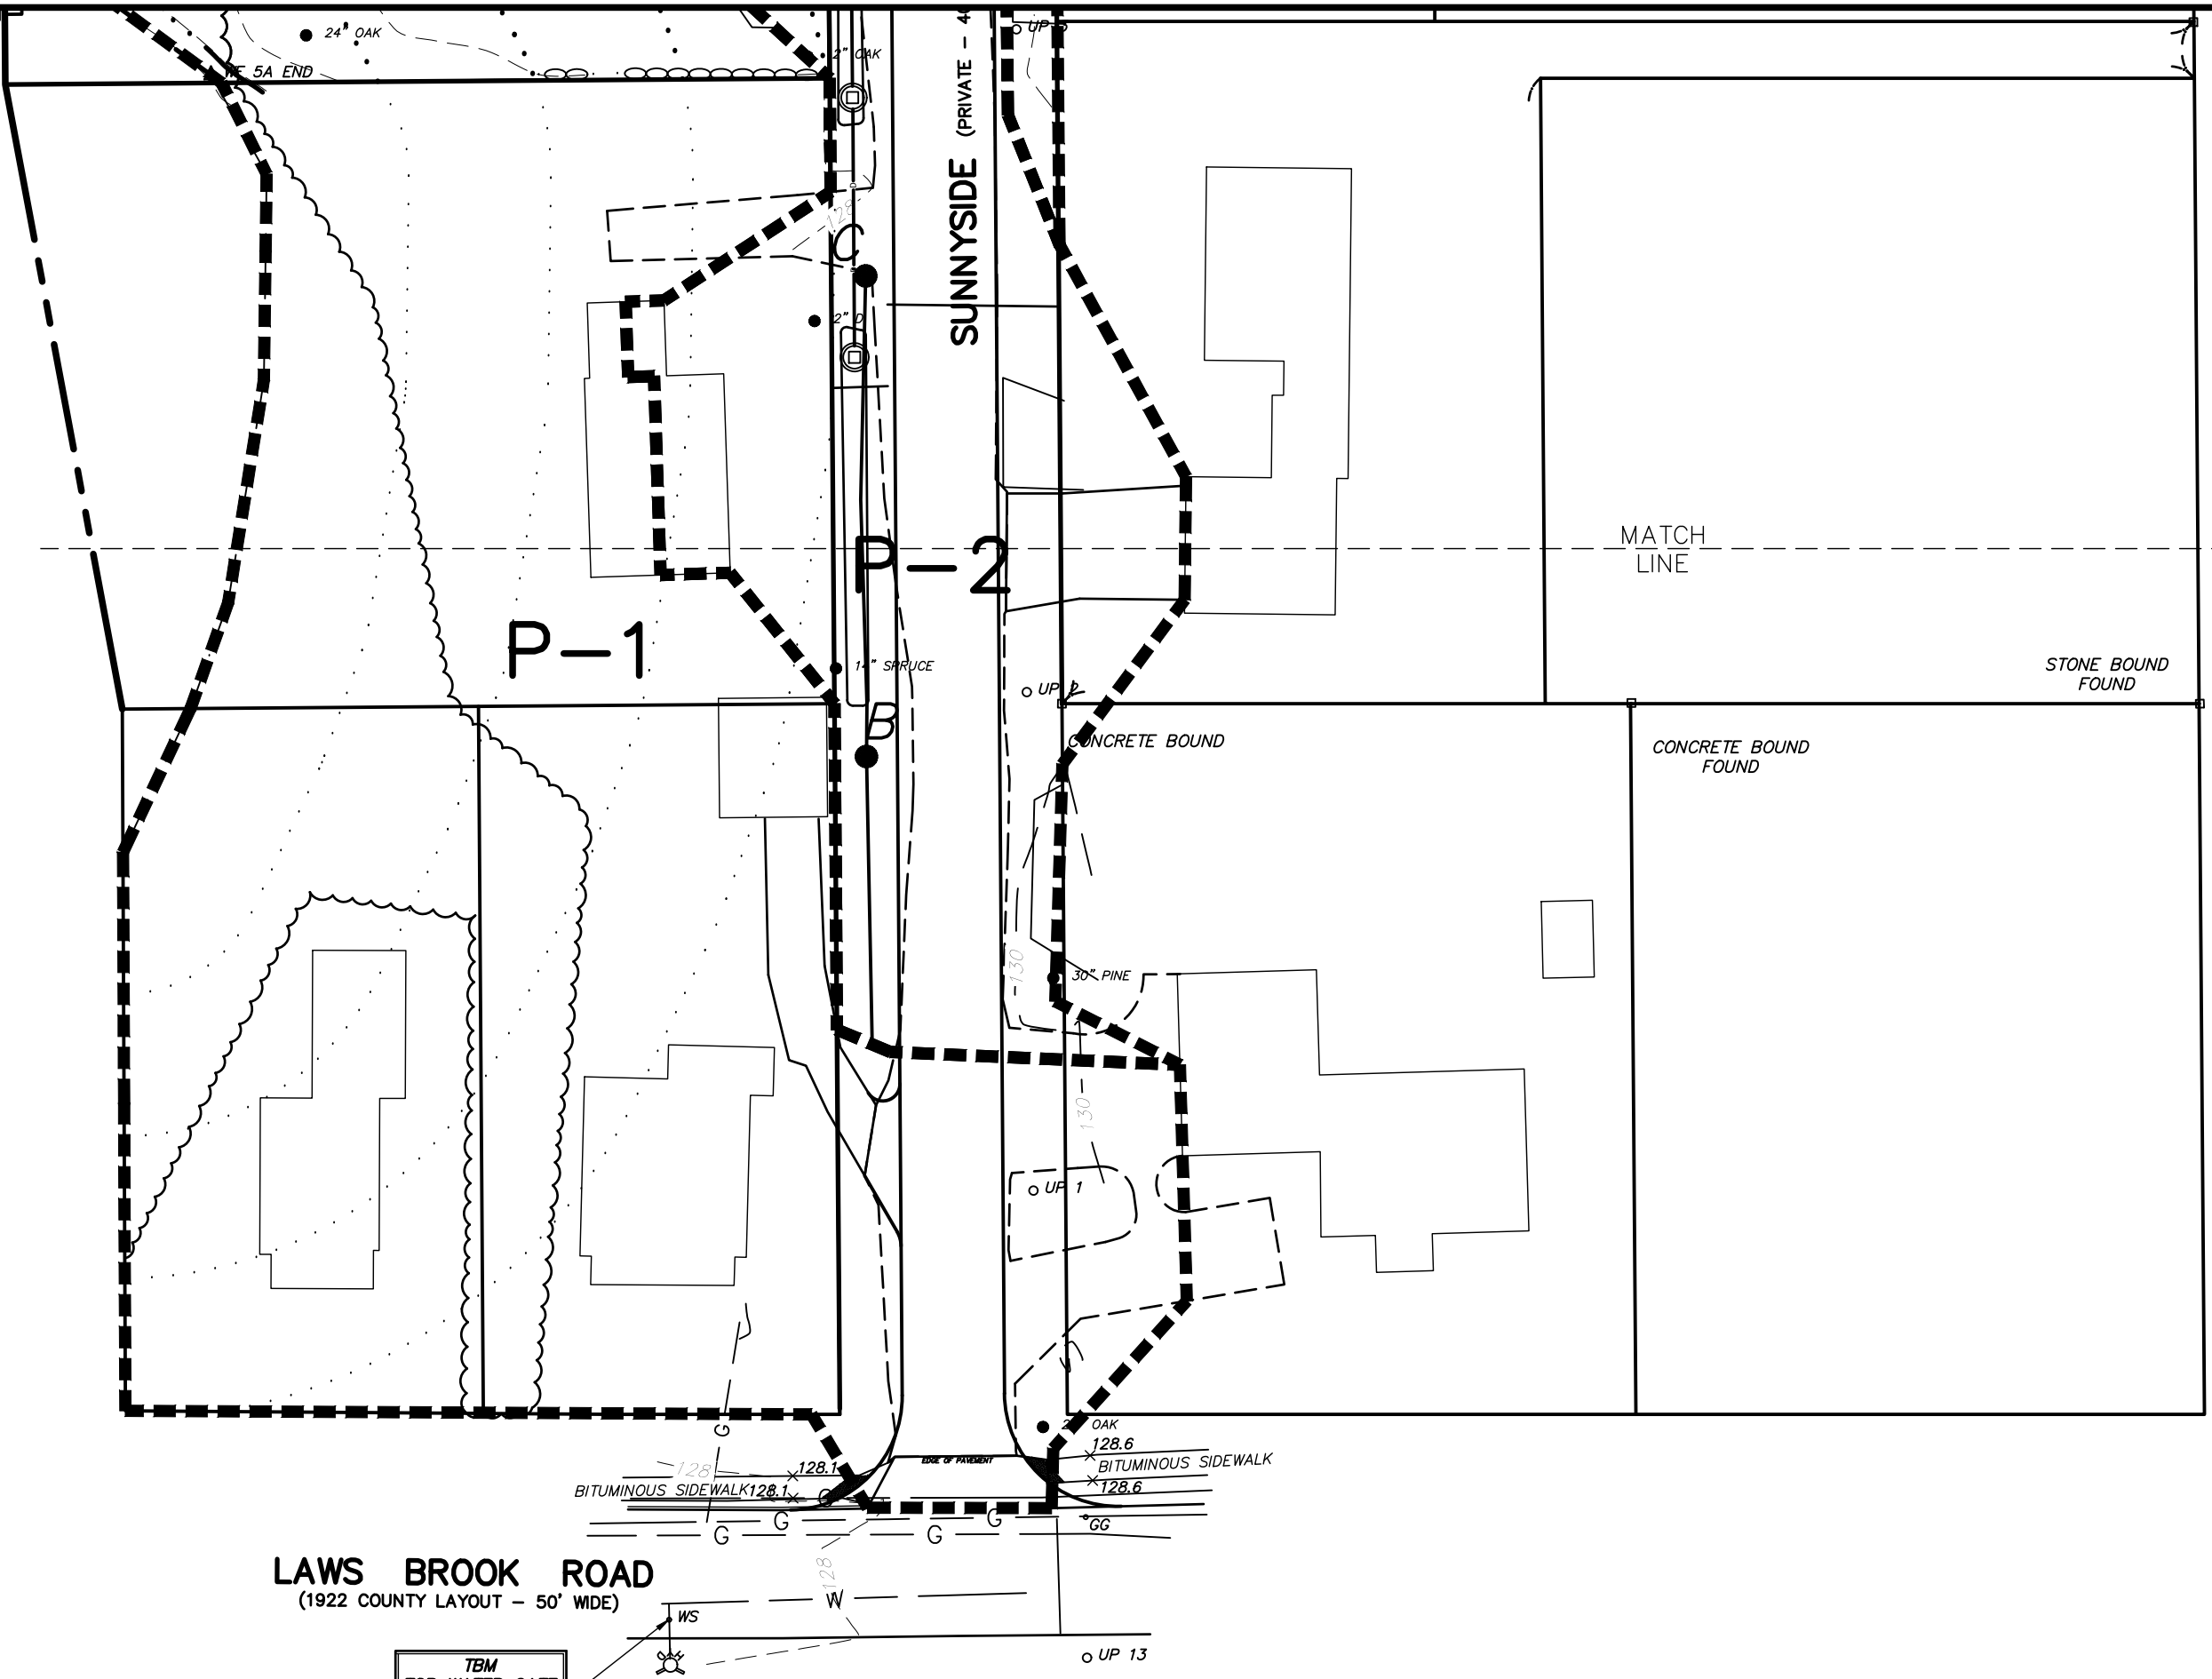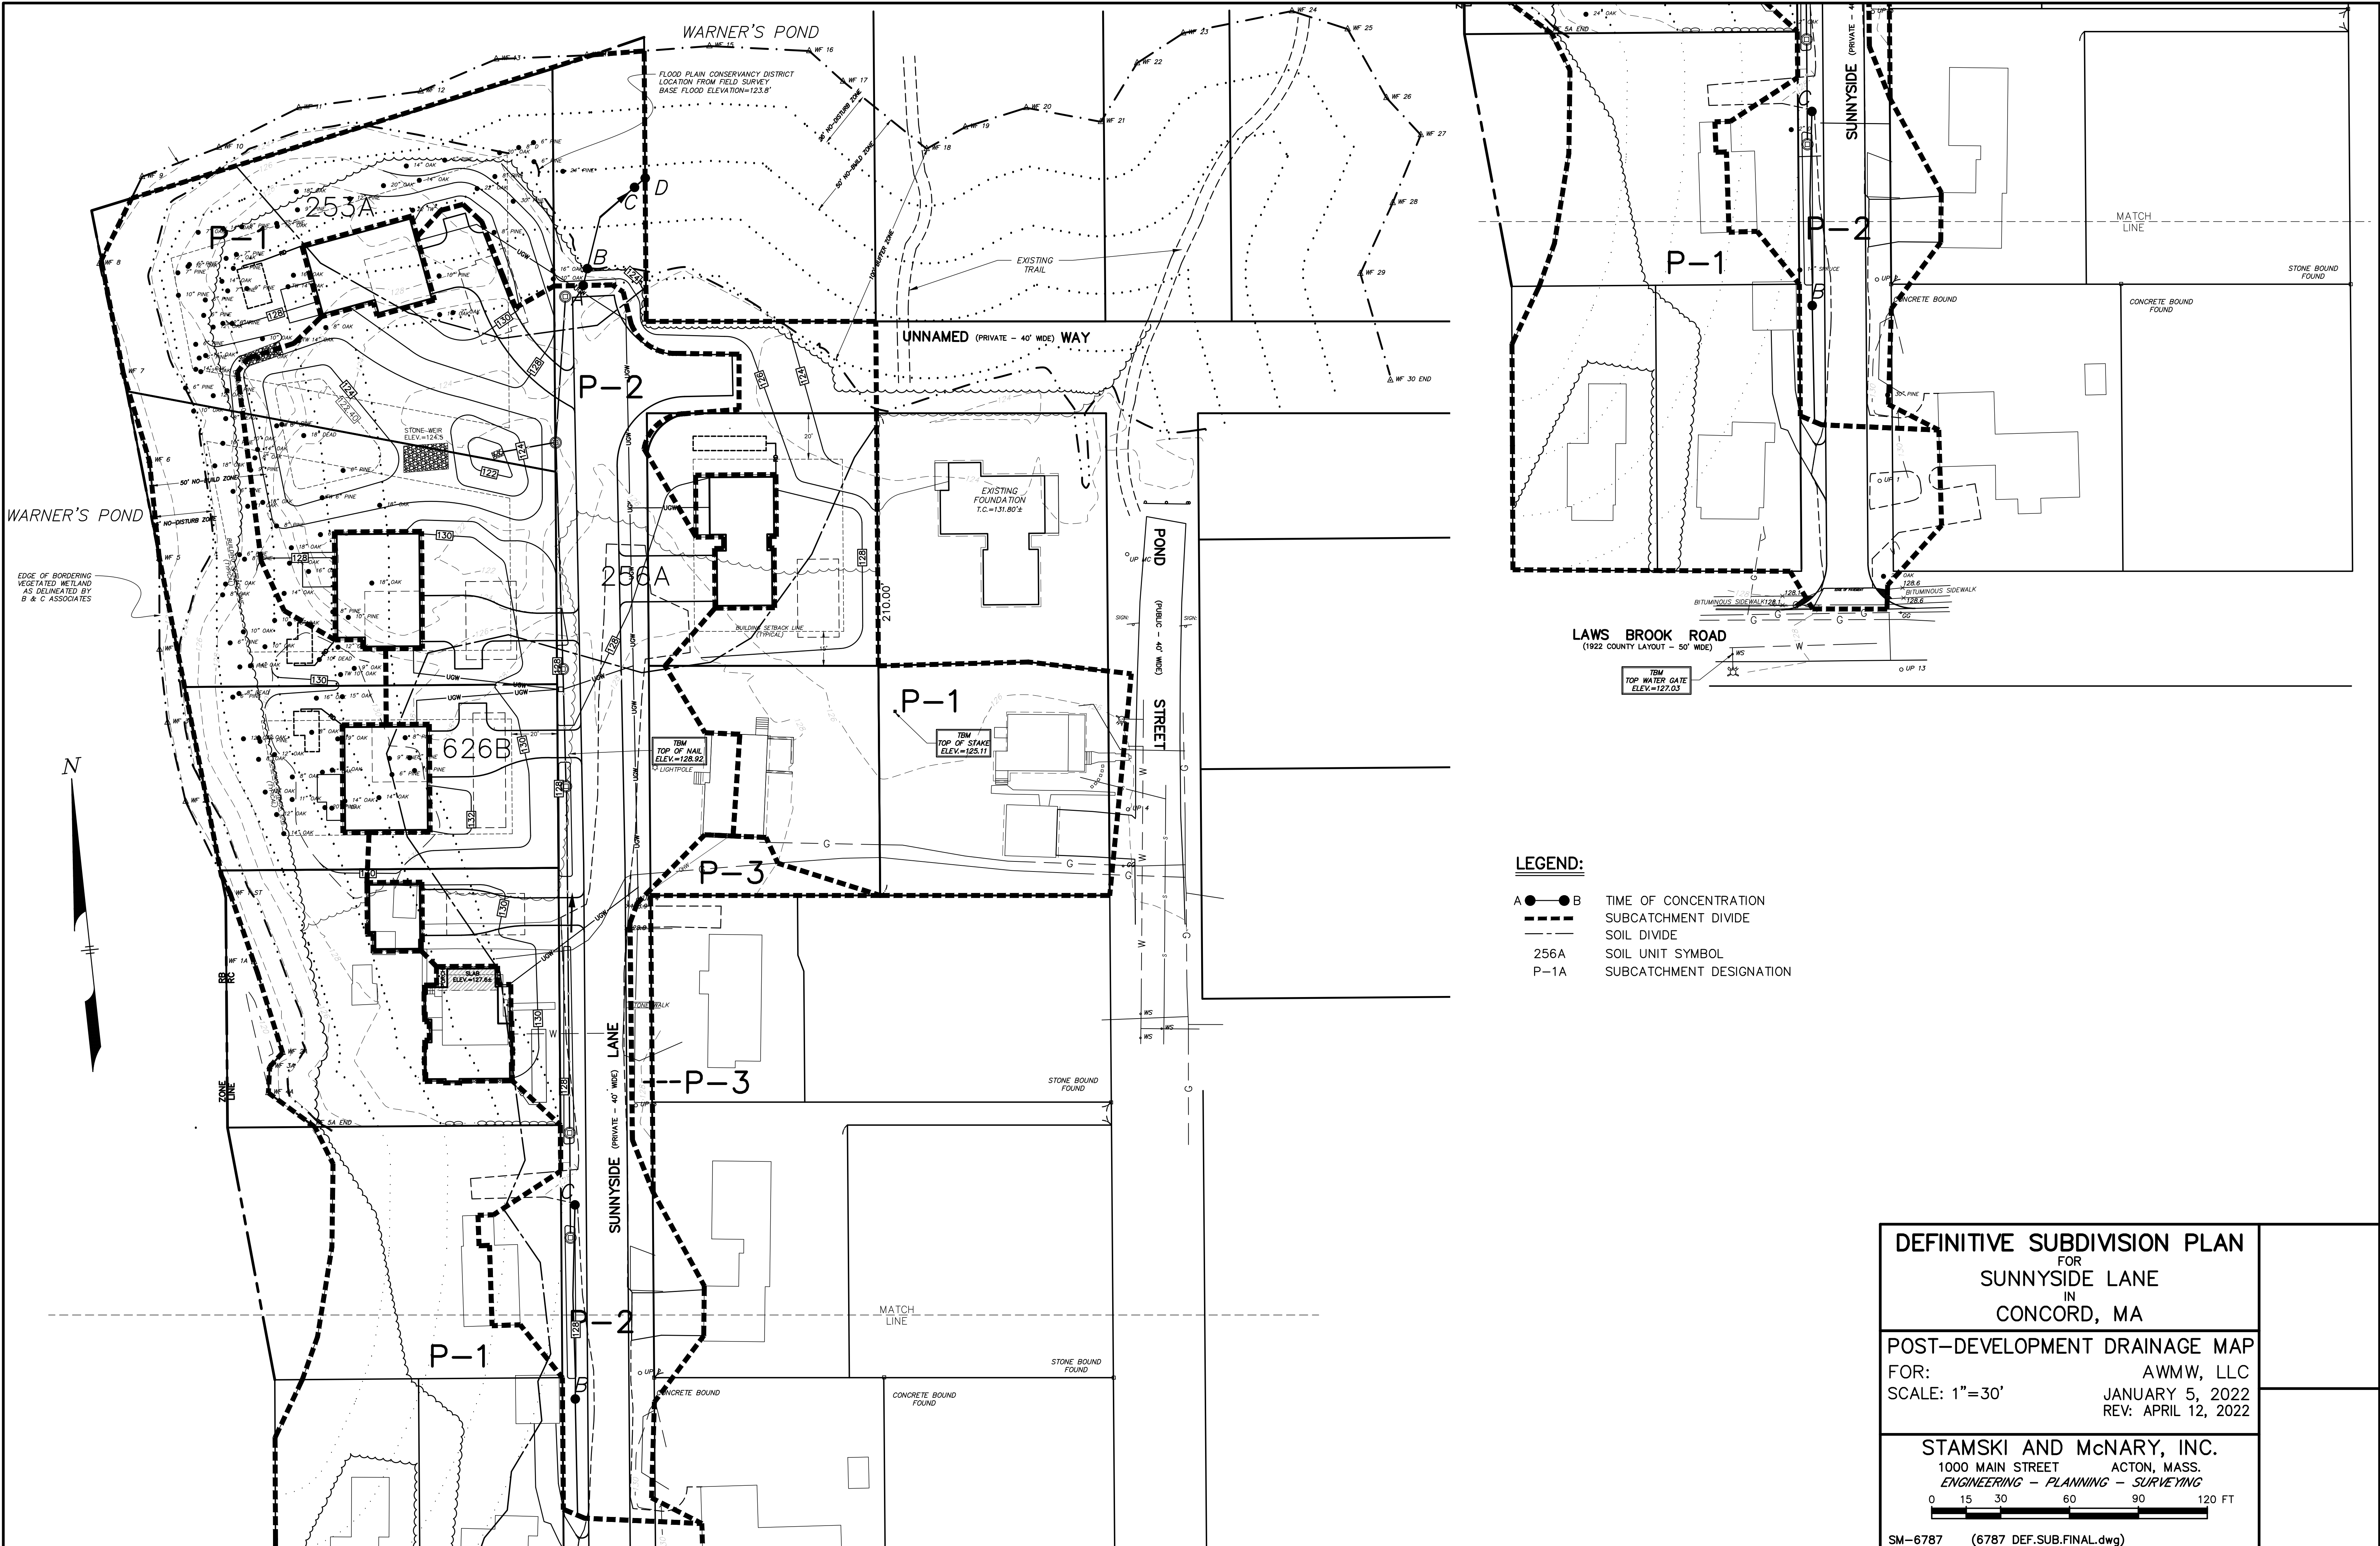

LEGEND:

- A ● ● B TIME OF CONCENTRATION
- SUBCATCHMENT DIVIDE
- - - SOIL DIVIDE
- 256A SOIL UNIT SYMBOL
- P-1A SUBCATCHMENT DESIGNATION

DEFINITIVE SUBDIVISION PLAN
 FOR
SUNNYSIDE LANE
 IN
CONCORD, MA

POST-DEVELOPMENT DRAINAGE MAP
 FOR: AWMW, LLC
 SCALE: 1"=30' JANUARY 5, 2022
 REV: APRIL 12, 2022

STAMSKI AND McNARY, INC.
 1000 MAIN STREET ACTON, MASS.
 ENGINEERING - PLANNING - SURVEYING

