


PROPOSED HOUSE FOR
45 COBURN HILL RD.
CONCORD, MA

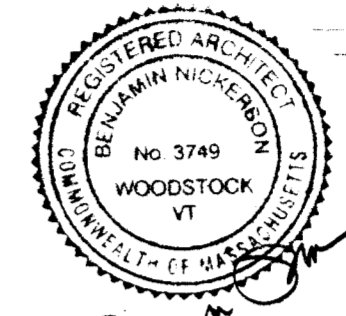

BENJAMIN NICKERSON
ARCHITECT
6 MECHANIC ST.
WOODSTOCK, VT


BN

SHEET 4 OF 7
MAY 16, 2022
REV. 8/8/22




FRONT ELEVATION
1/4" = 1'-0"

PROPOSED HOUSE FOR
45 COBURN HILL RD,
CONCORD, MA

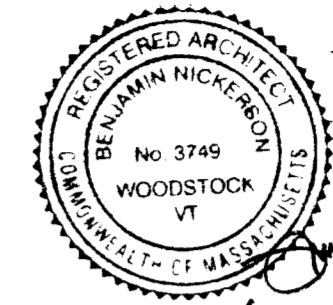


BENJAMIN NICKERSON
ARCHITECT
6 MECHANIC ST,
WOODSTOCK, VT

SHEET 5 OF 7
MAY 16, 2022
REV. 8/8/22

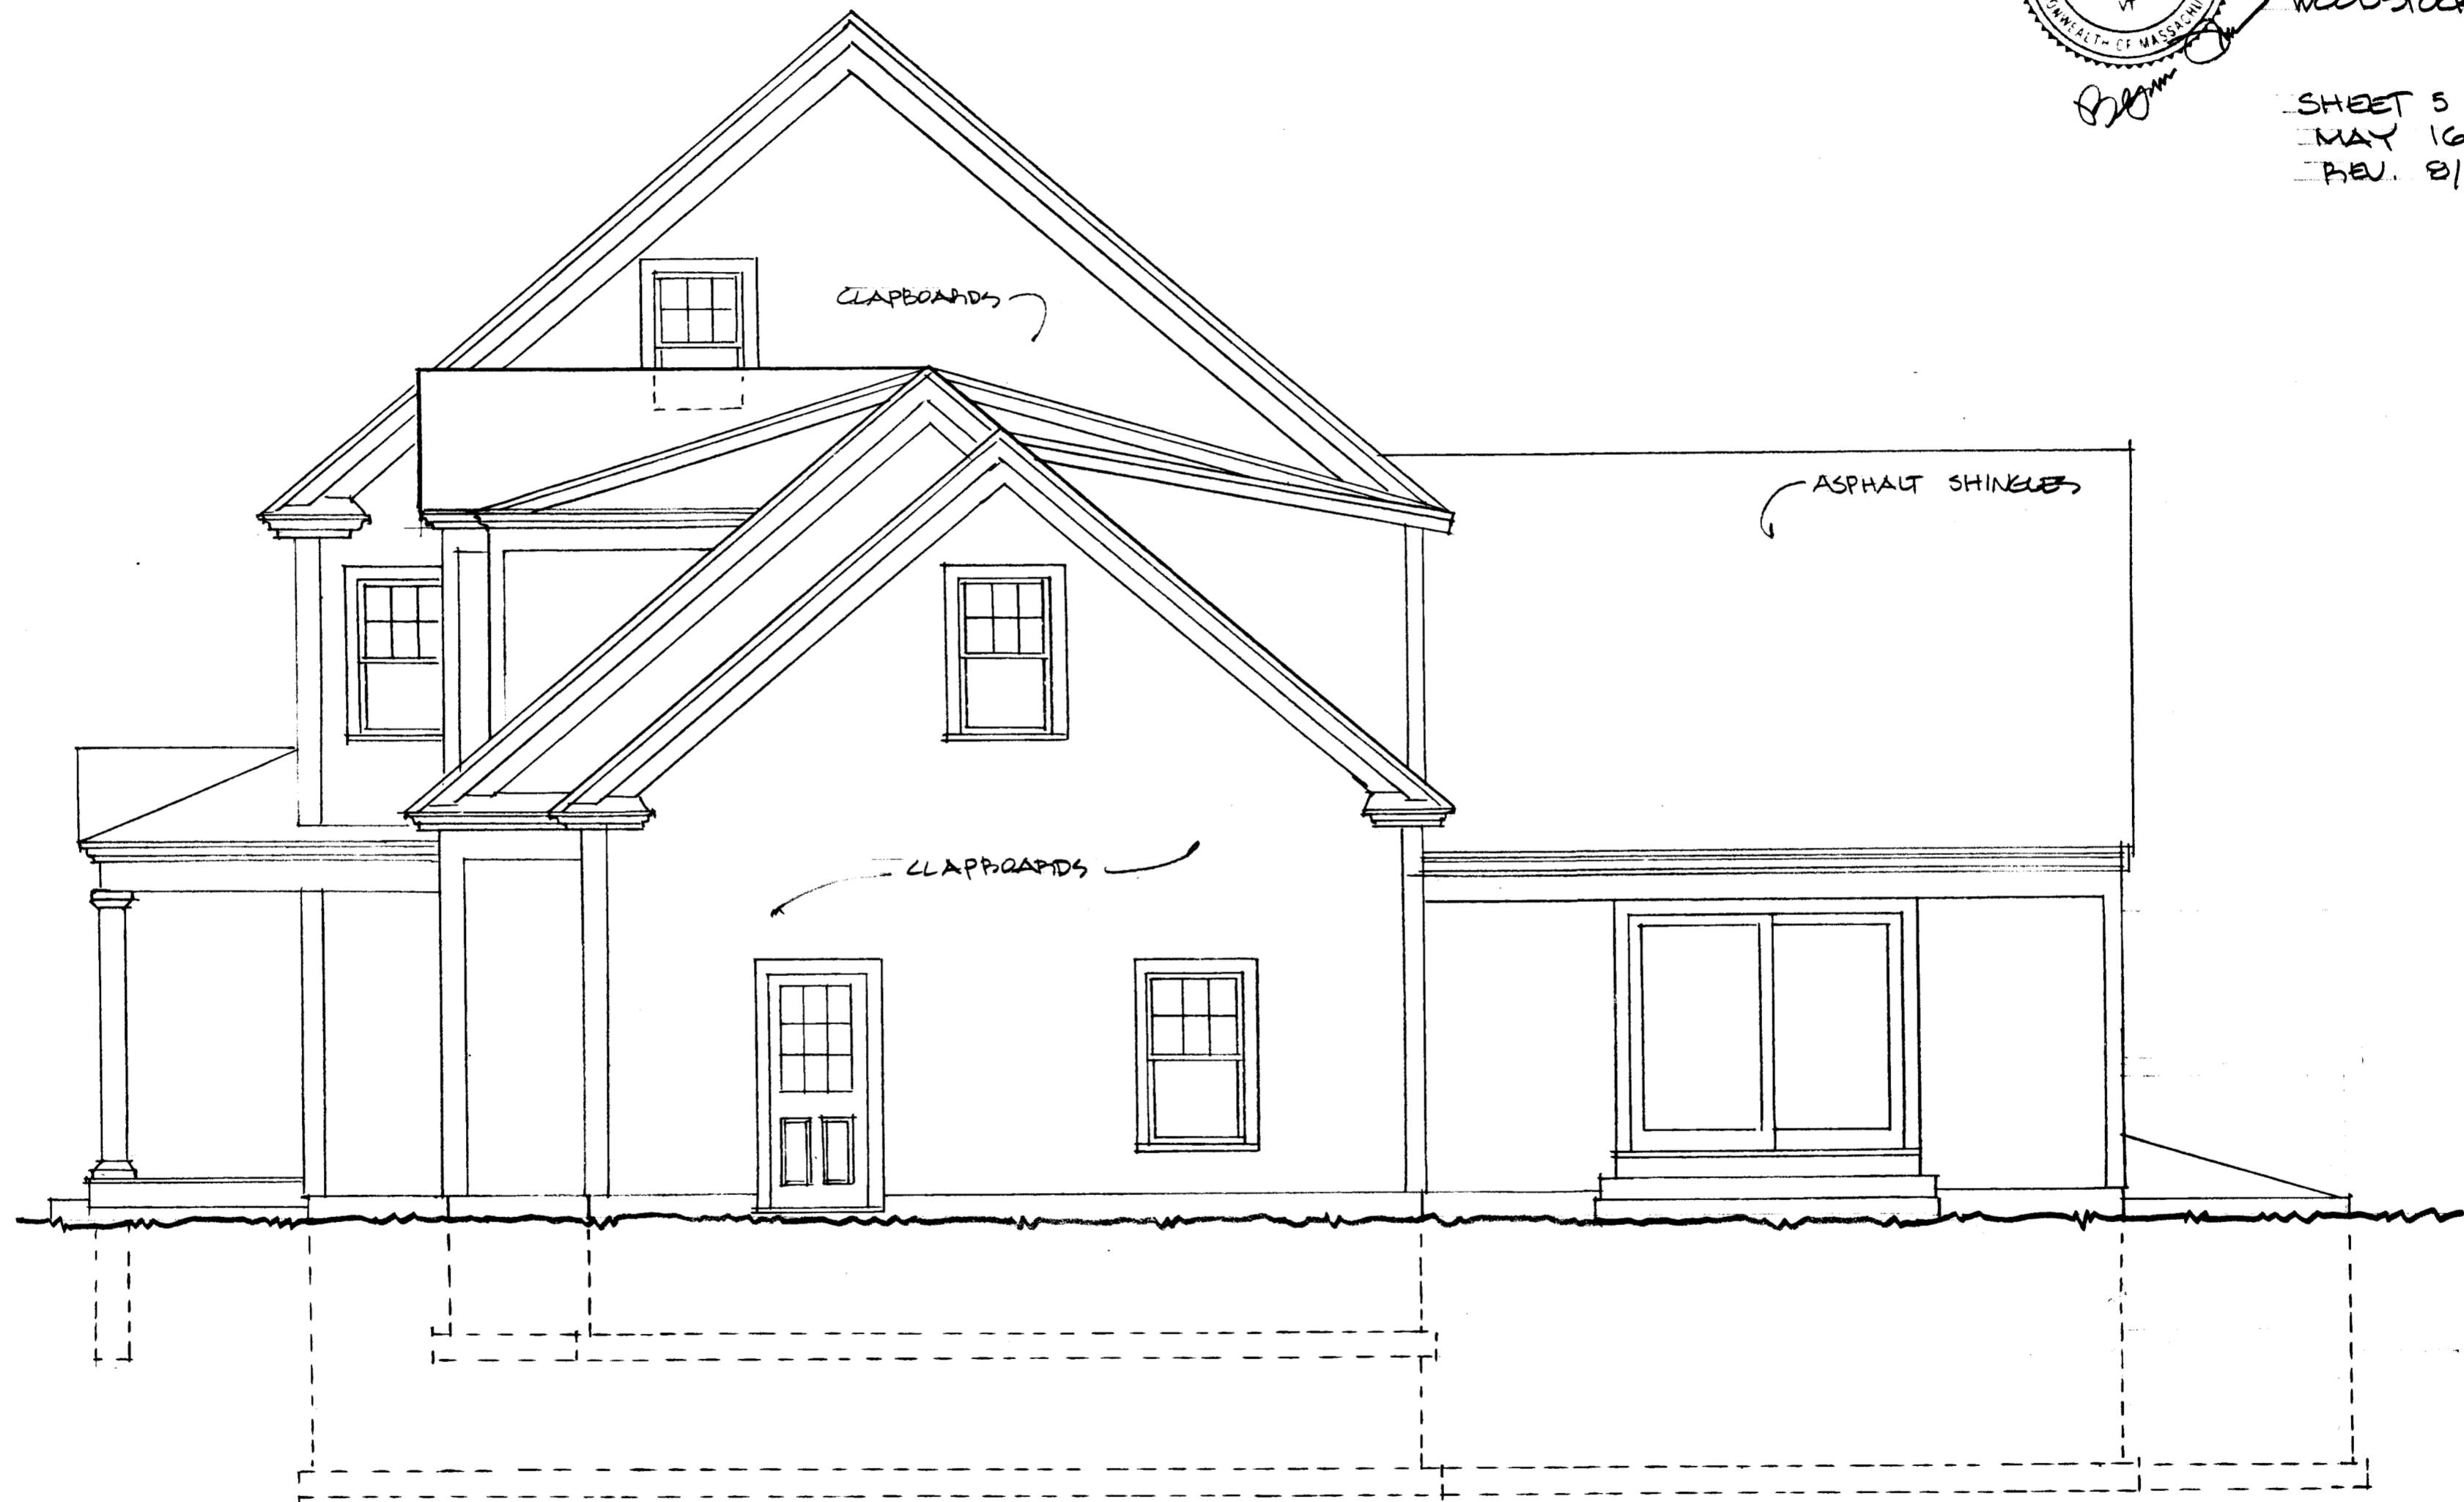


RIGHT SIDE ELEVATION
1/4"=1'-0"

PROPOSED HOUSE FOR
45 COBURN HILL RD,
CONCORD, MA

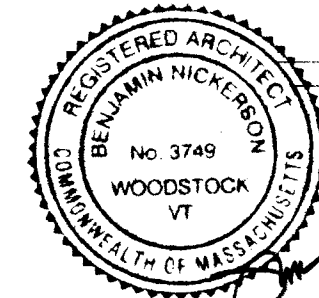

BENJAMIN NICKERSON
ARCHITECT
6 MECHANIC ST.
WOODSTOCK, VT

SHEET 6 OF 7
MAY 16, 2022
REV. 8/18/22

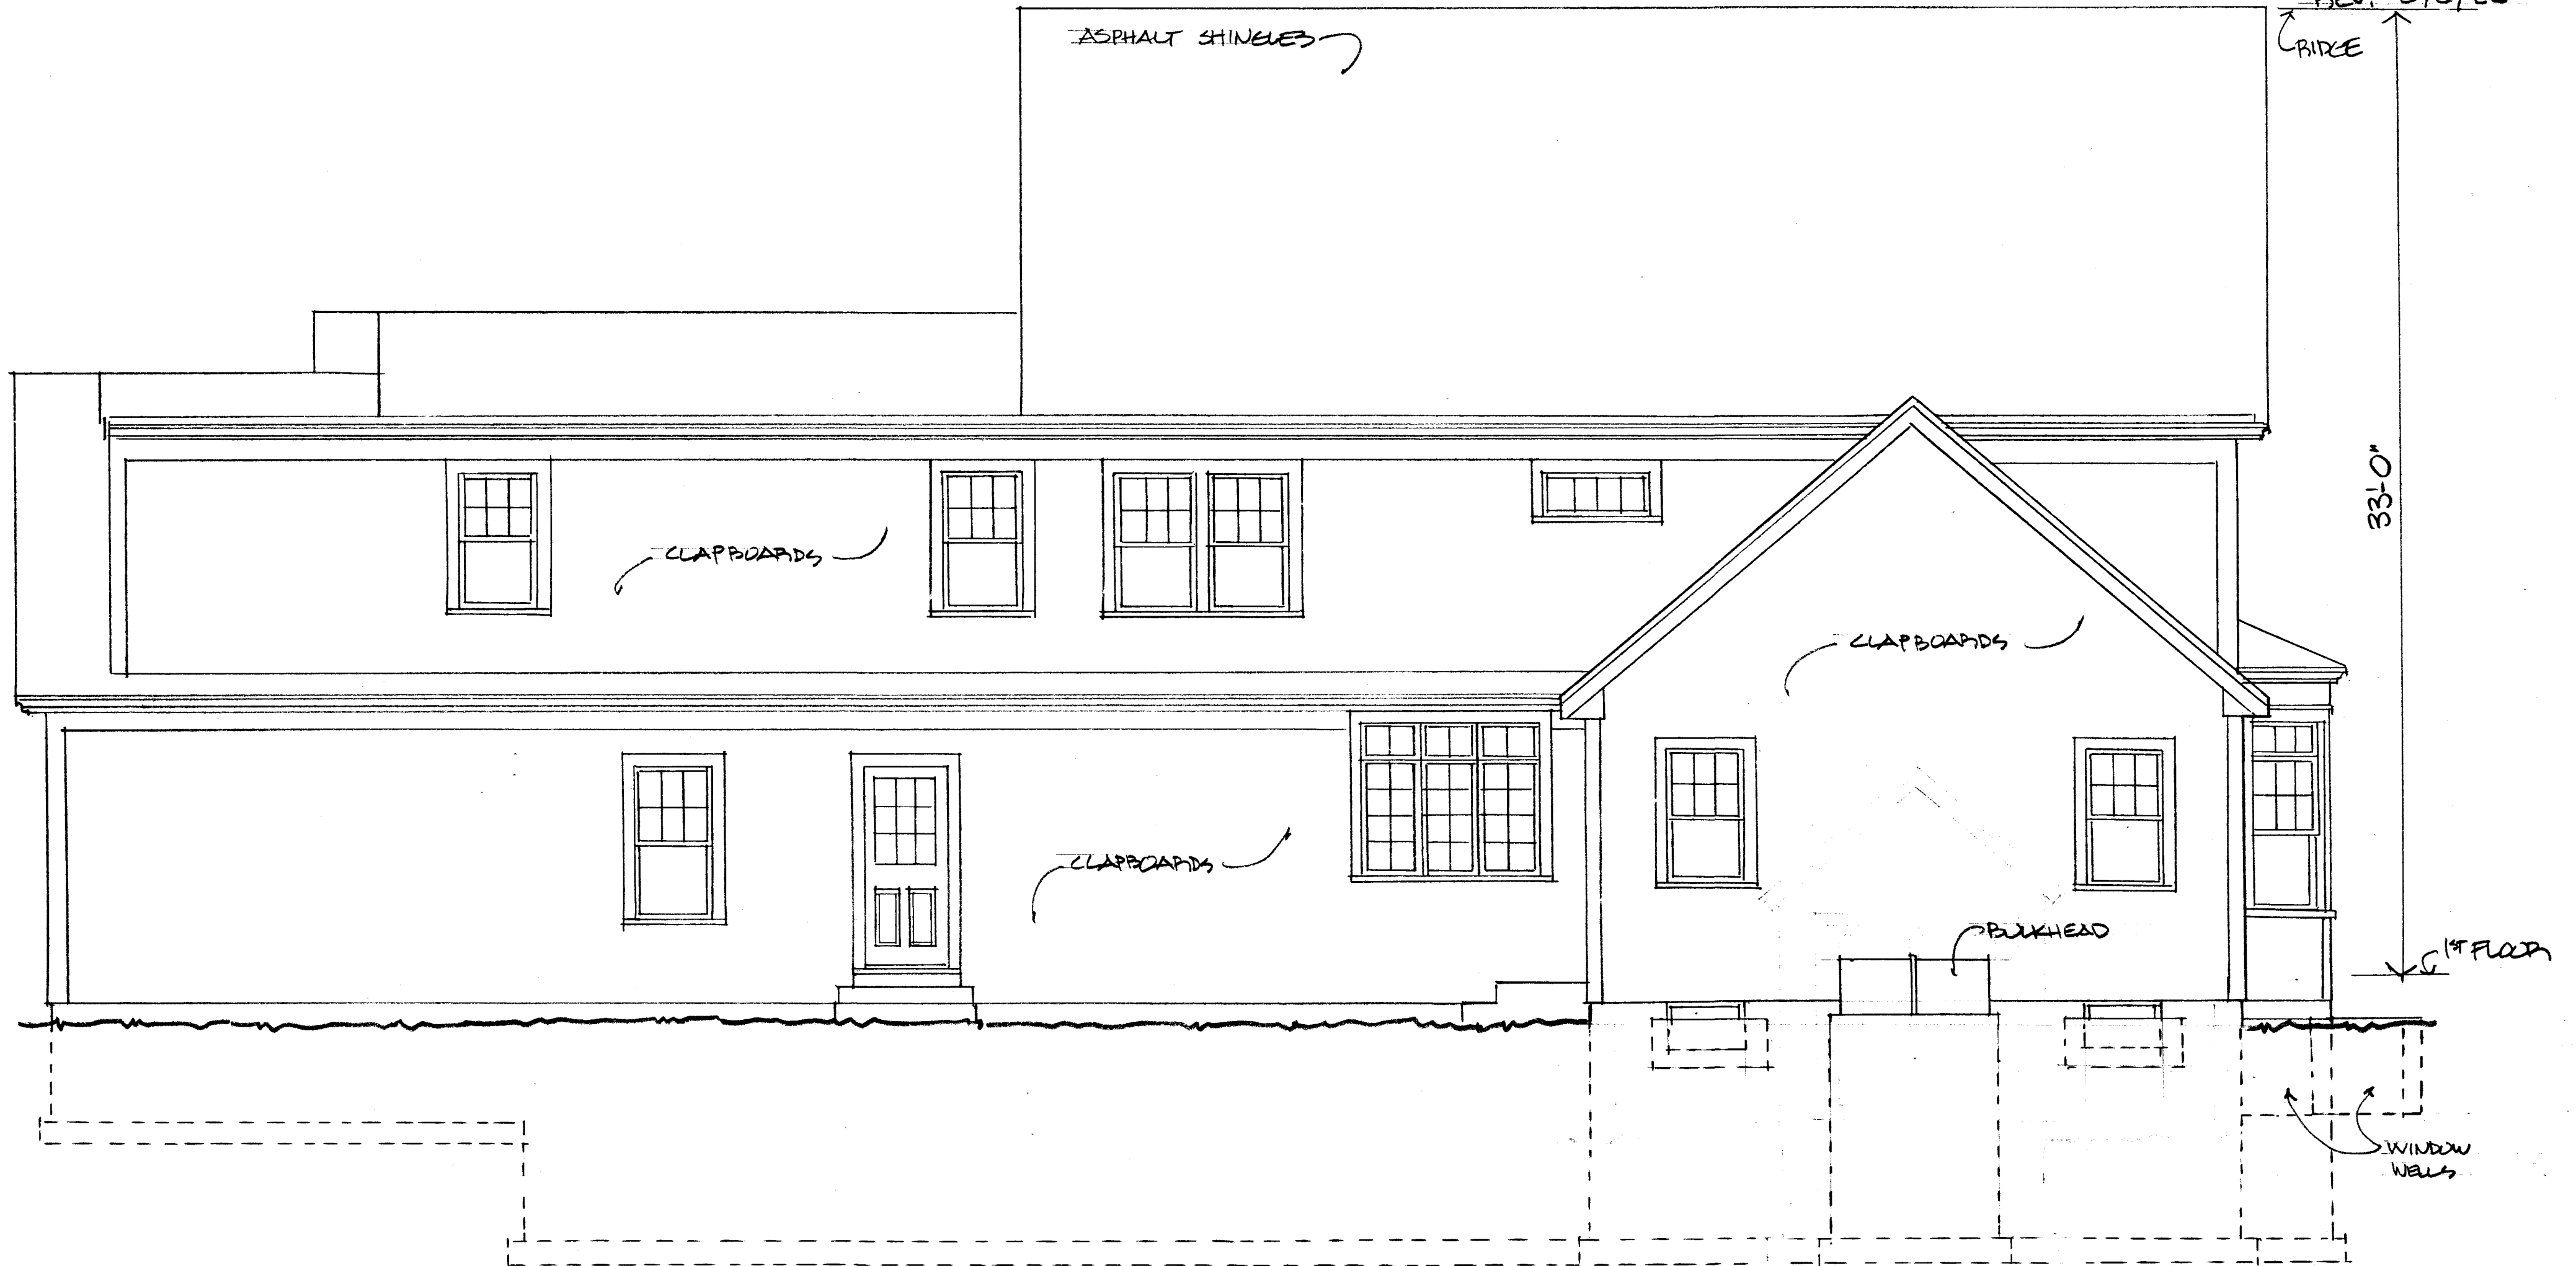

REAR ELEVATION
1/4" = 1'-0"

PROPOSED HOUSE FOR
45 COBURN HILL RD,
CONCORD, MA



BENJAMIN NICKERSON
ARCHITECT
6 MECHANIC ST.
WOODSTOCK, VT

SHEET 7 OF 7
MAY 16, 2022
REV. 8/8/22



LEFT SIDE ELEVATION

1/4" = 1'-0"