



PROPOSED HOUSE FOR
 45 COBURN HILL RD,
 CONCORD, MA

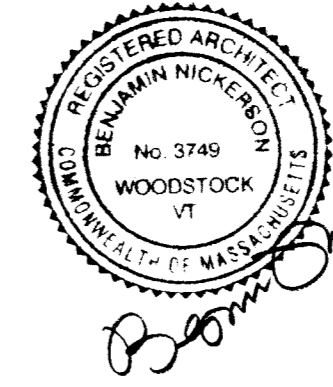


BENJAMIN NICKERSON
 ARCHITECT
 6 MECHANIC ST,
 WOODSTOCK, VT

SHEET 1 OF 7
 MAY 16, 2022
 REVISED 8/8/22

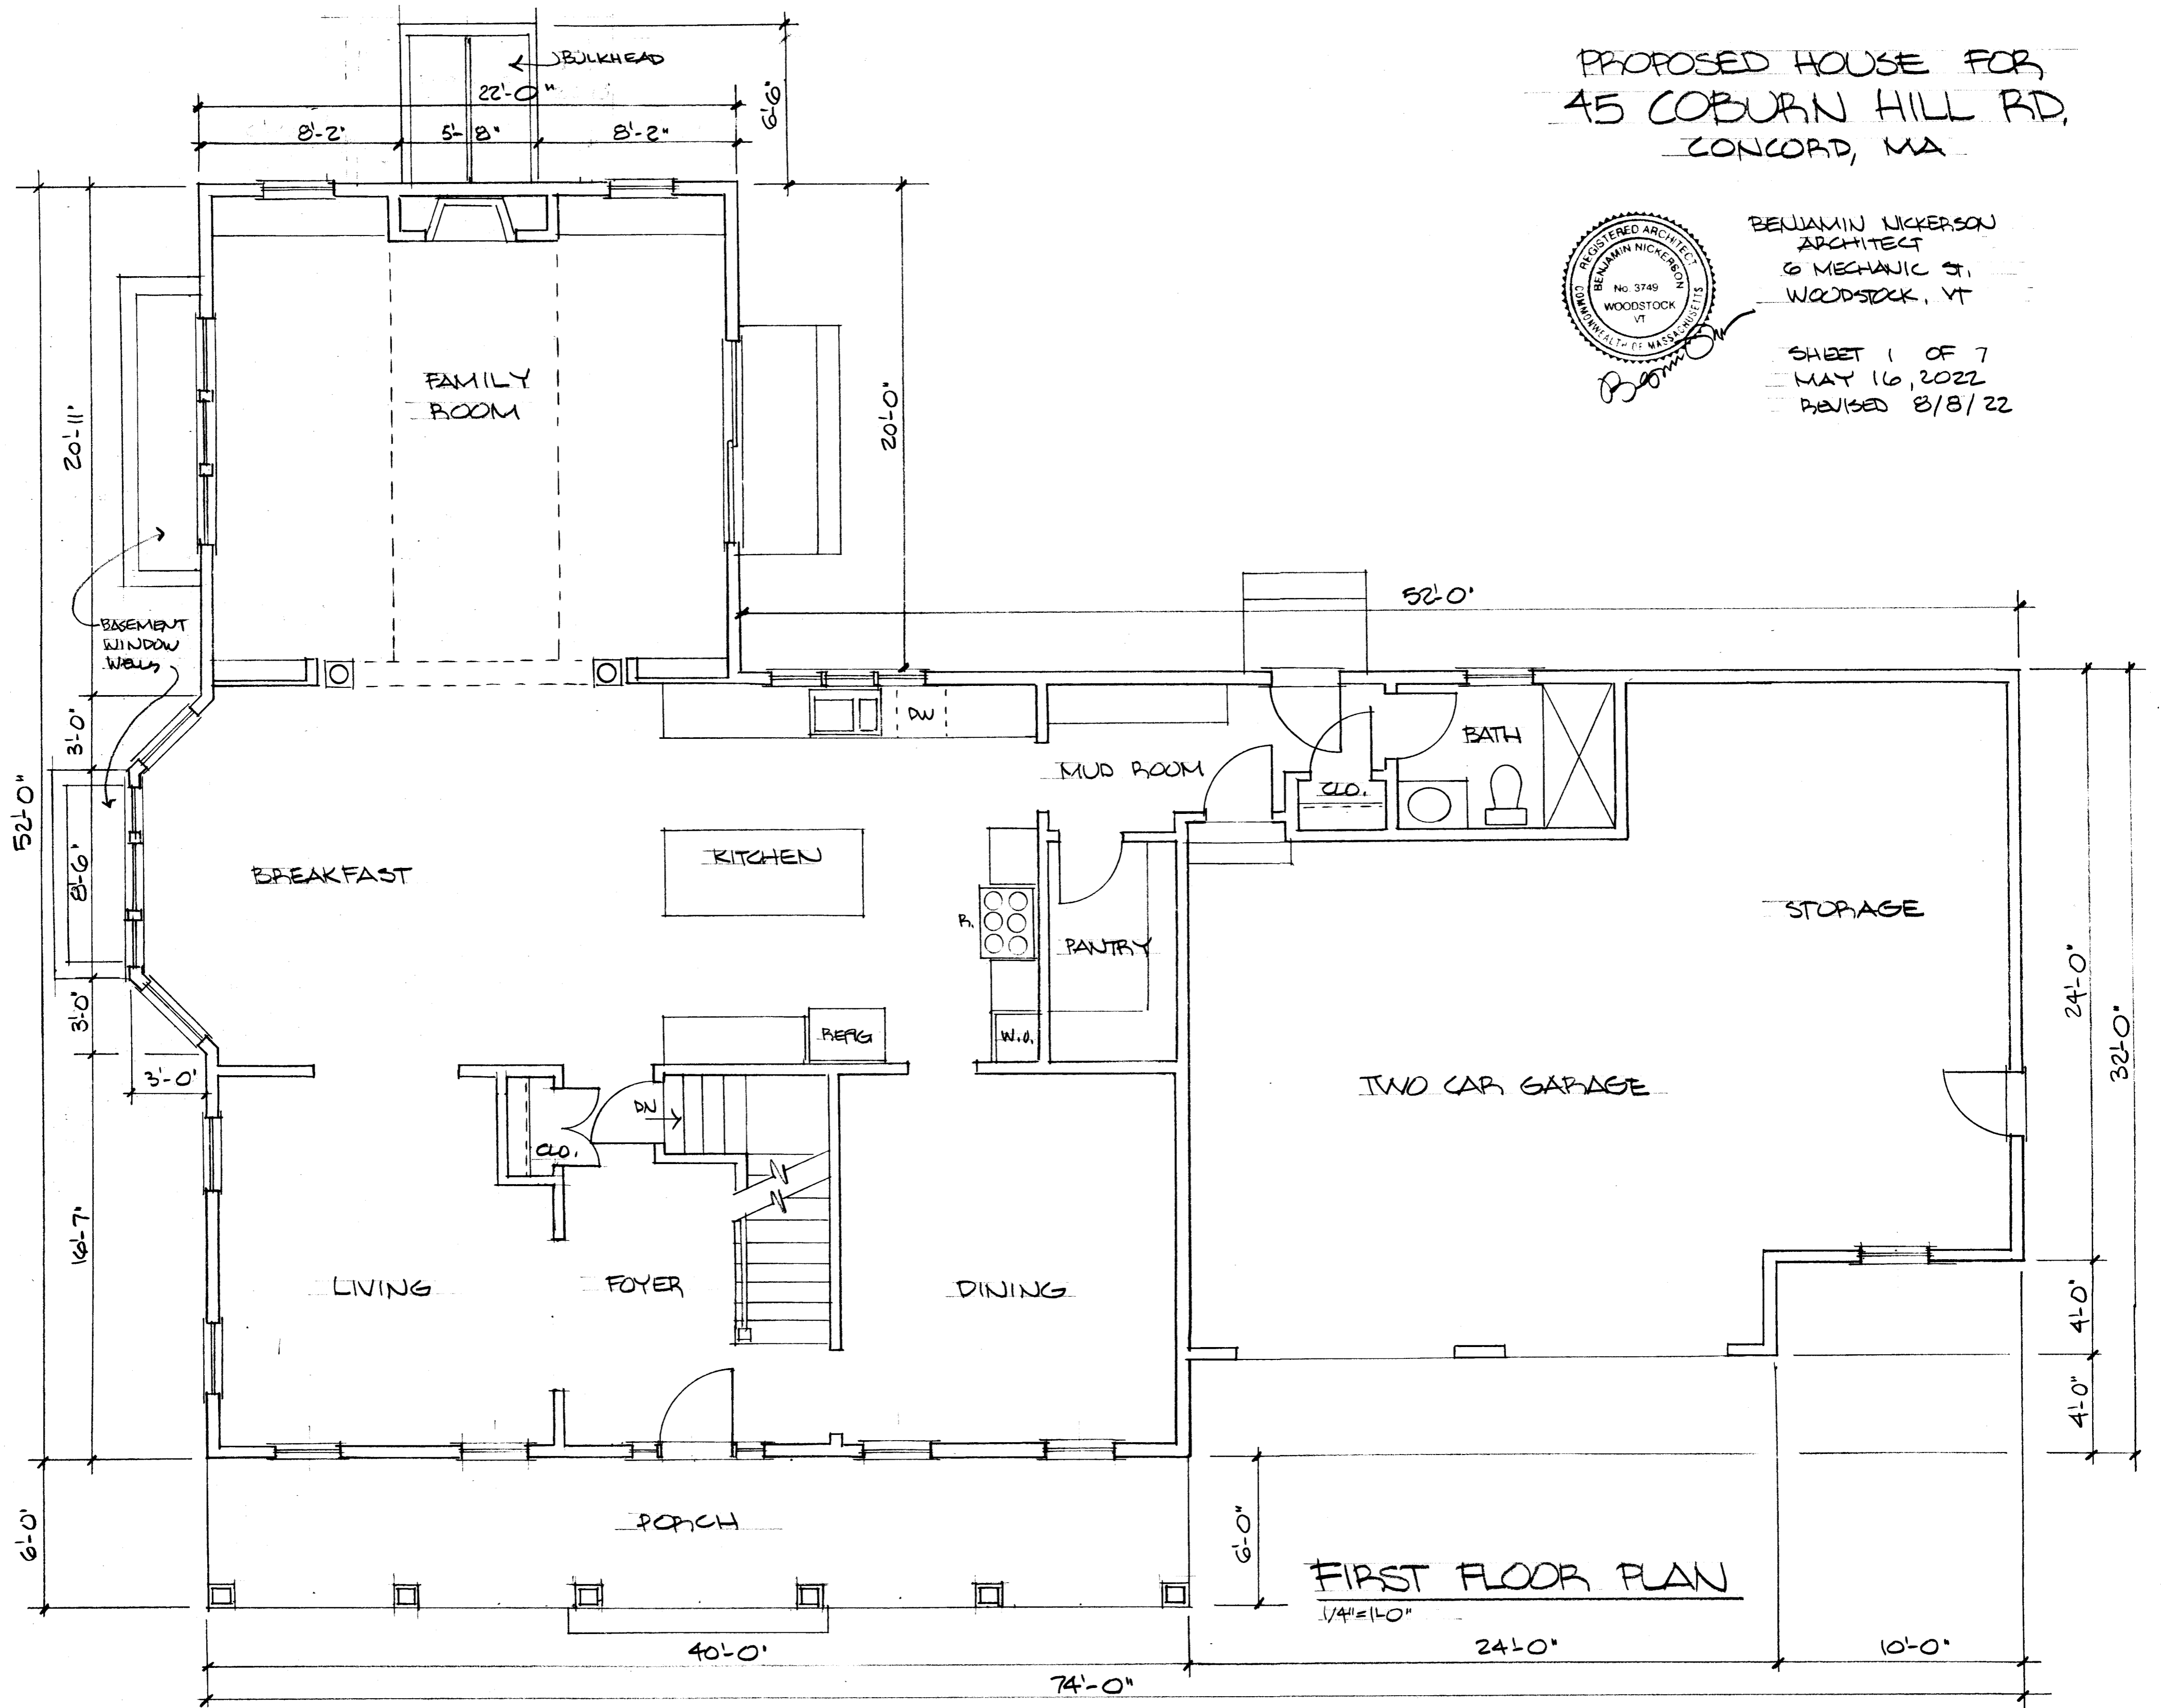


PROPOSED HOUSE FOR
45 COBURN HILL RD,
CONCORD, MA

BENJAMIN NICKERSON
ARCHITECT
6 MECHANIC ST.
WOODSTOCK, VT

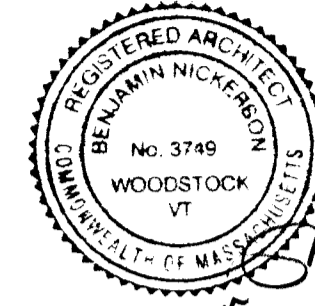

SHEET 2 OF 7
MAY 16, 2022
REV. 8/8/22

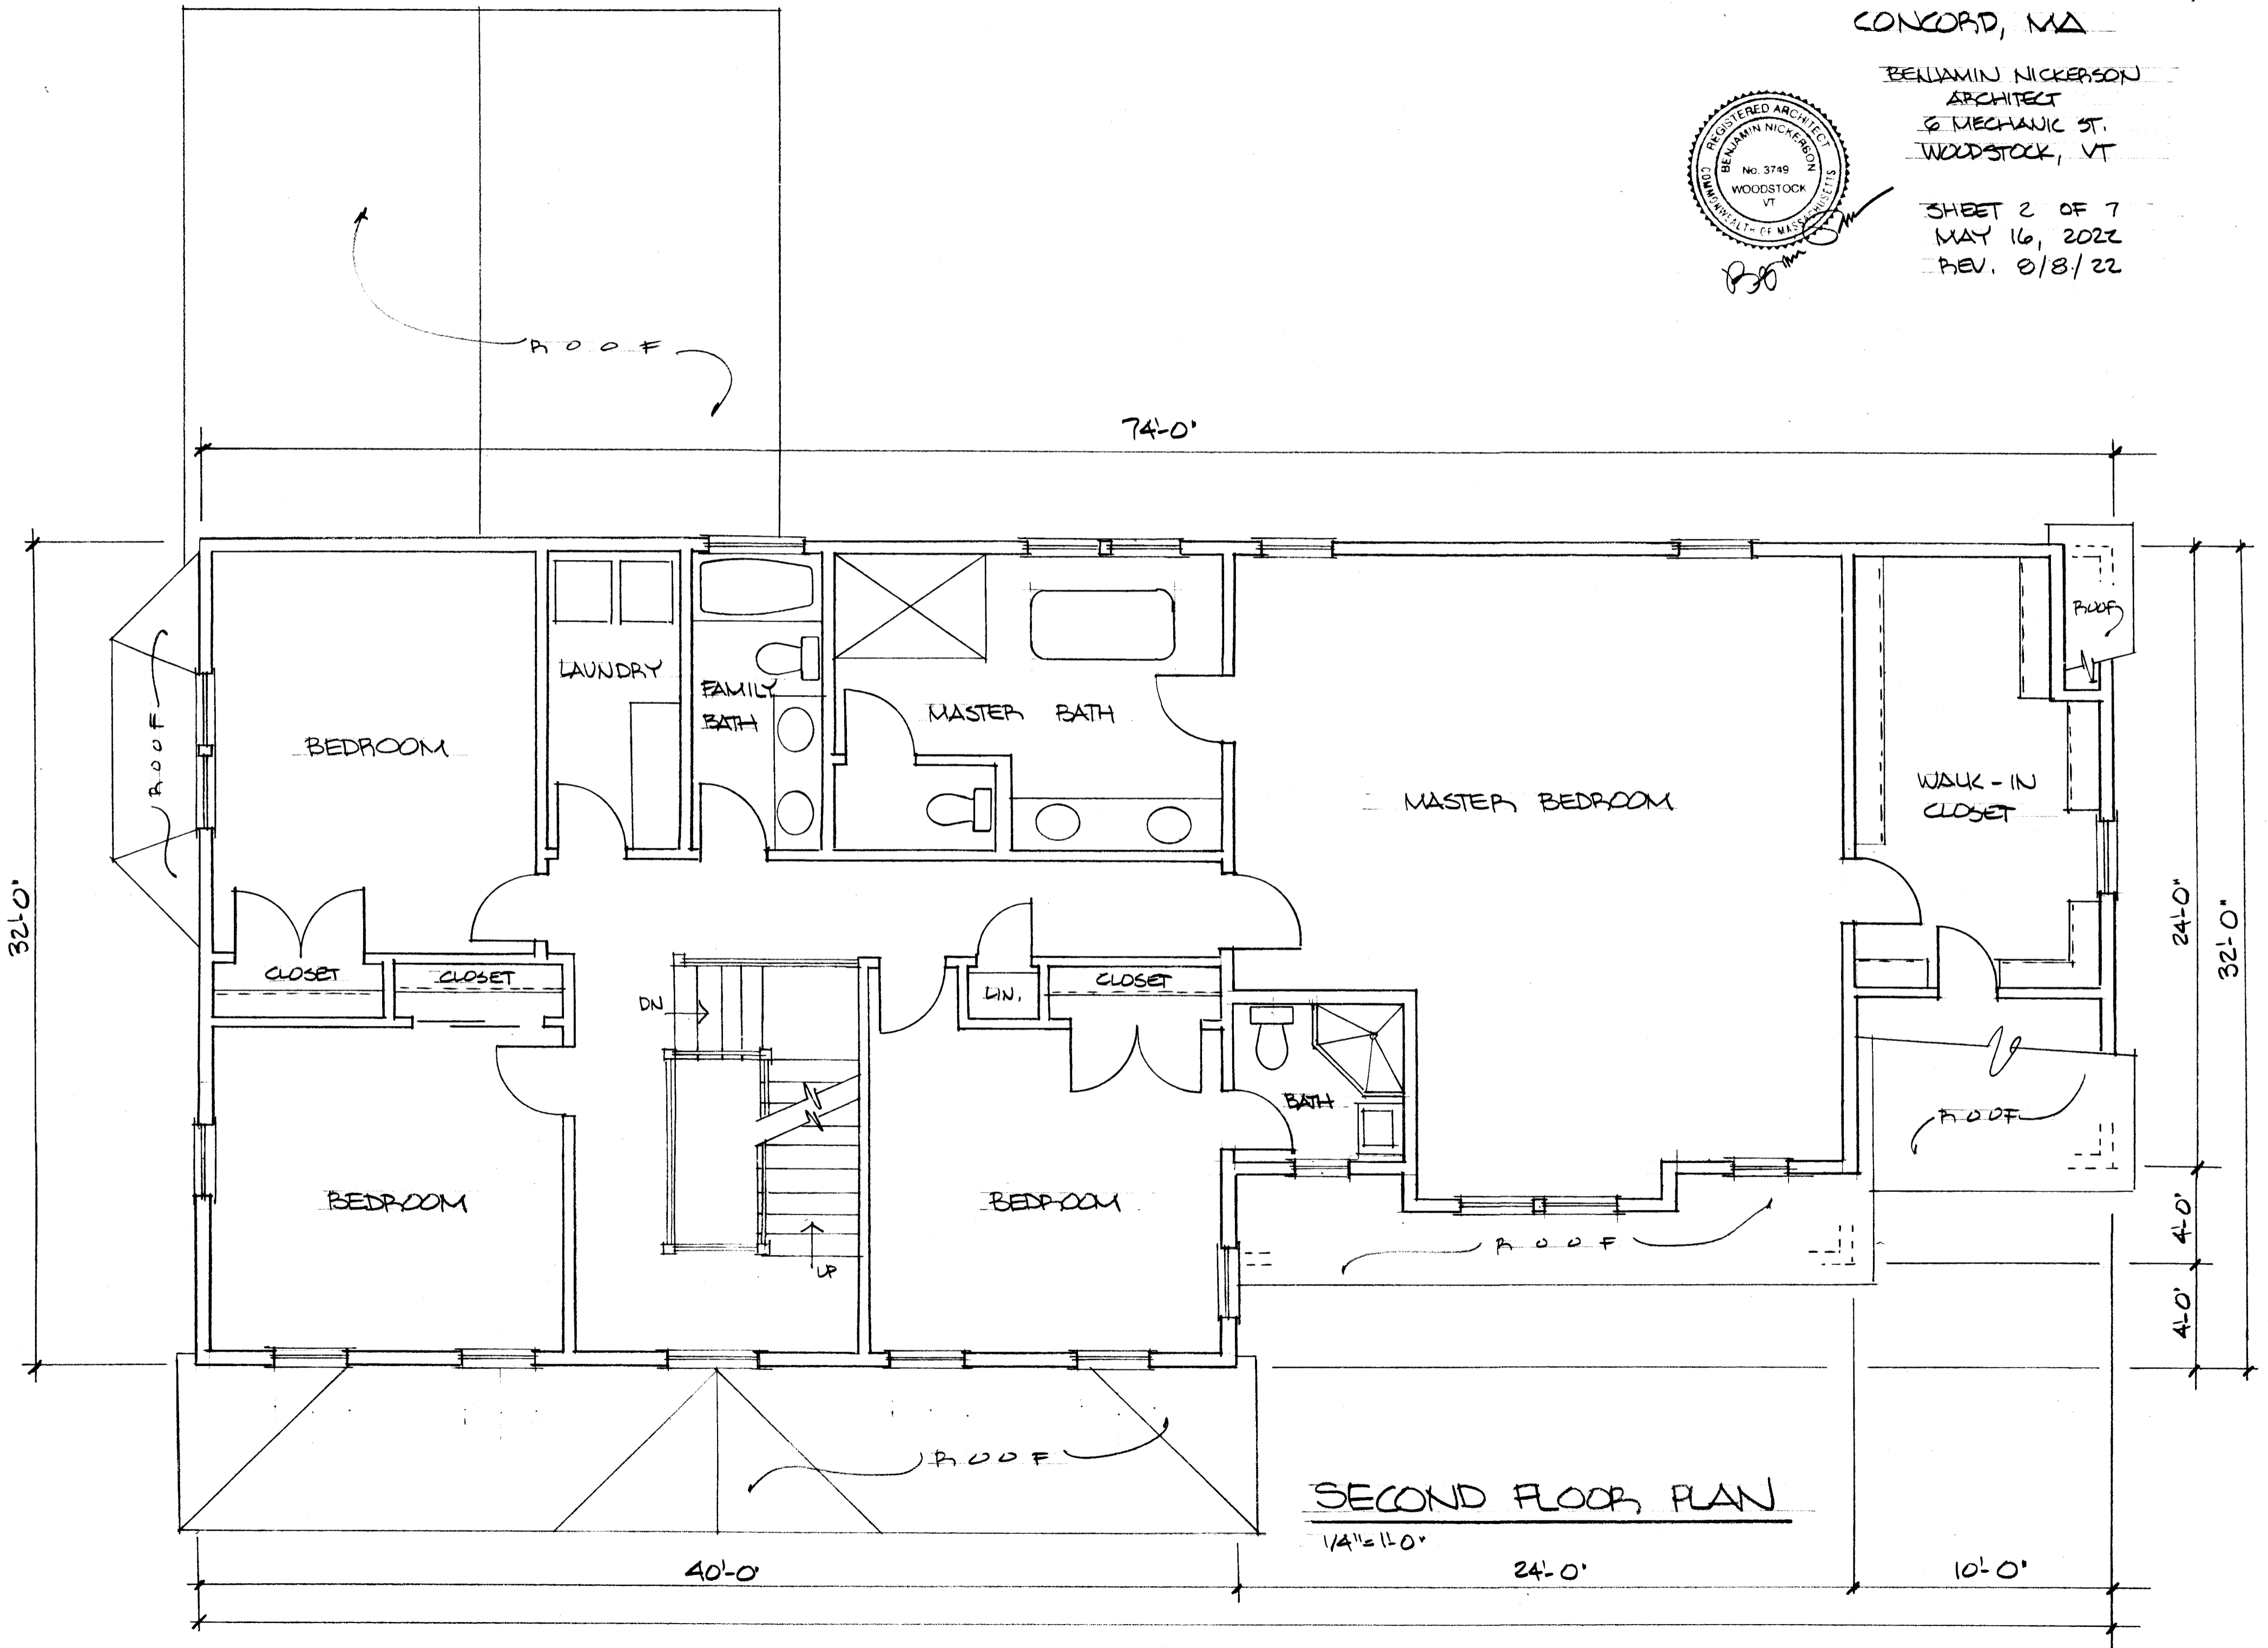

SECOND FLOOR PLAN


1/4" = 1'-0"

40'-0"

24'-0"


10'-0"

PROPOSED HOUSE FOR
45 COBURN HILL RD,
CONCORD, MA

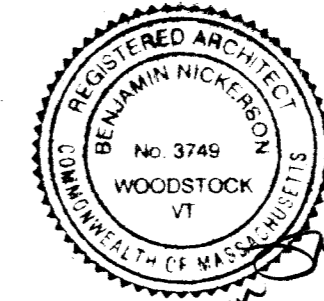

BENJAMIN NICKERSON
ARCHITECT
6 MECHANIC ST
WOODSTOCK, VT

SHEET 3 OF 7
MAY 16, 2022
REV. 8/8/22

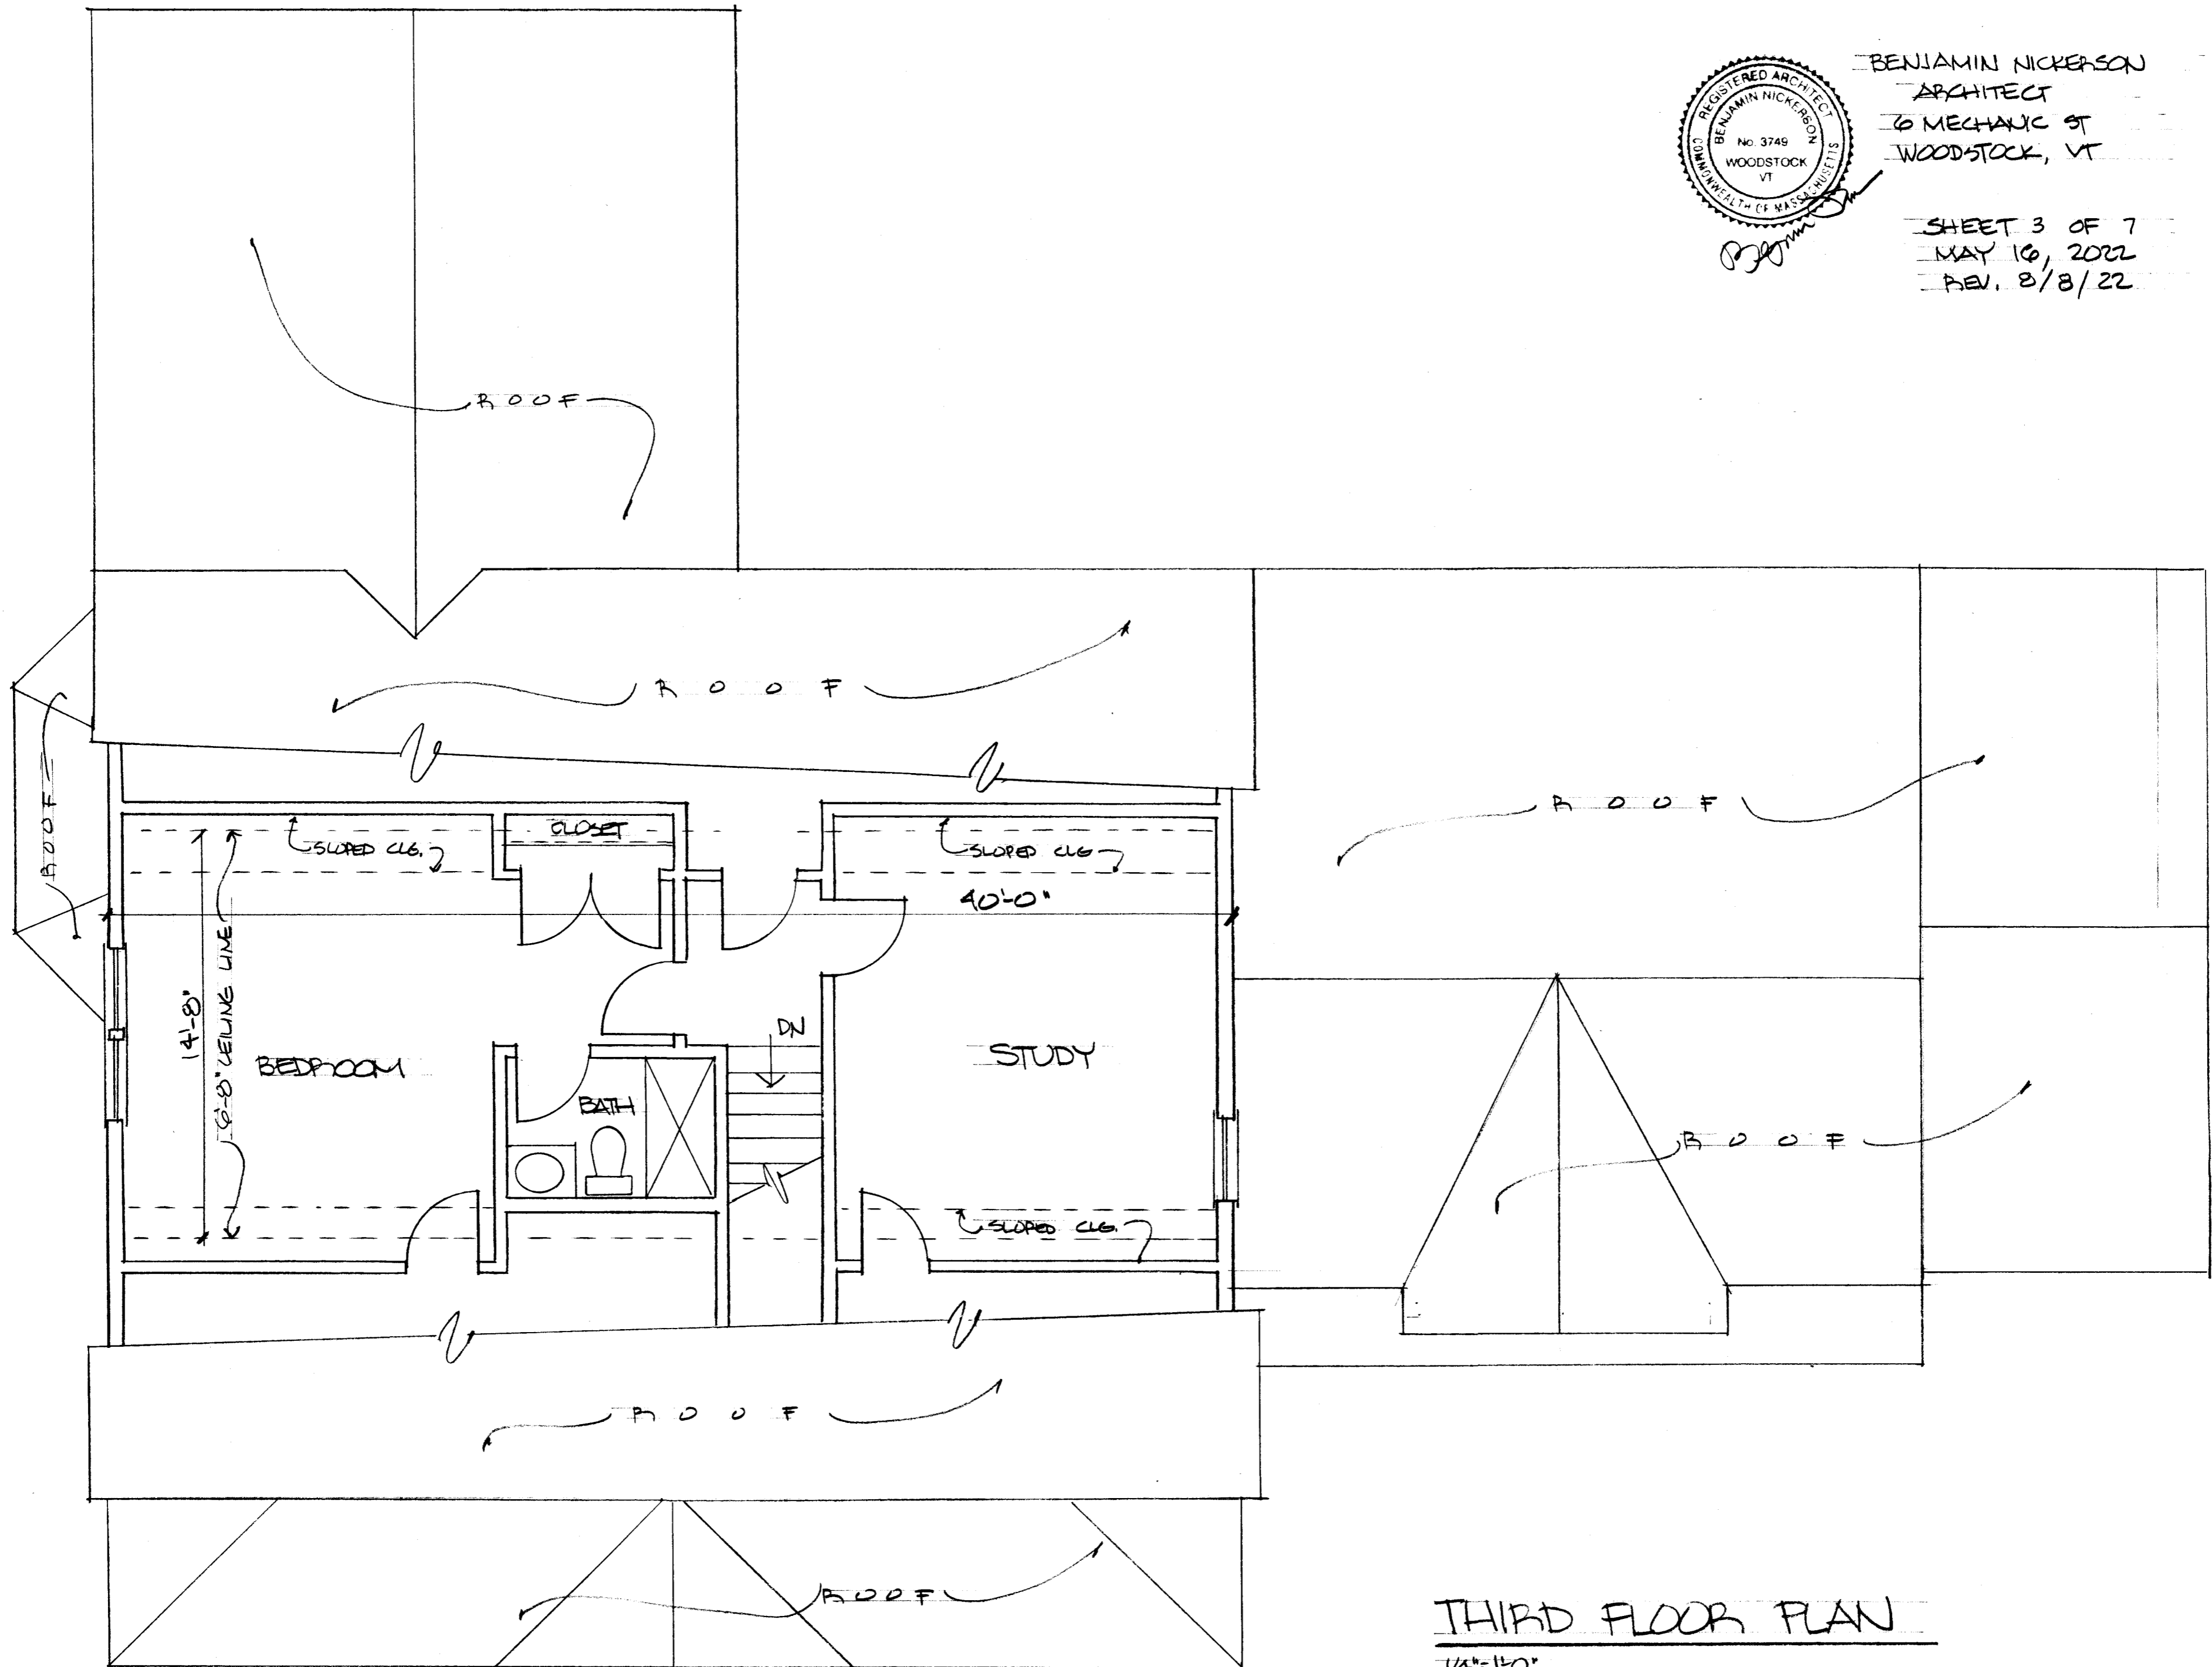

THIRD FLOOR PLAN
1/4" = 1'-0"