

FIRST FLOOR
PLAN 1/4" = 1'-0"


PROPOSED HOUSE FOR
45 COBURN HILL RD,
CONCORD, MA



BENJAMIN NICKERSON ARCHITECT
6 MECHANIC ST,
WOODSTOCK, VT


SHEET 1 OF 6
AUGUST 22, 2022

Benjamin Nickerson

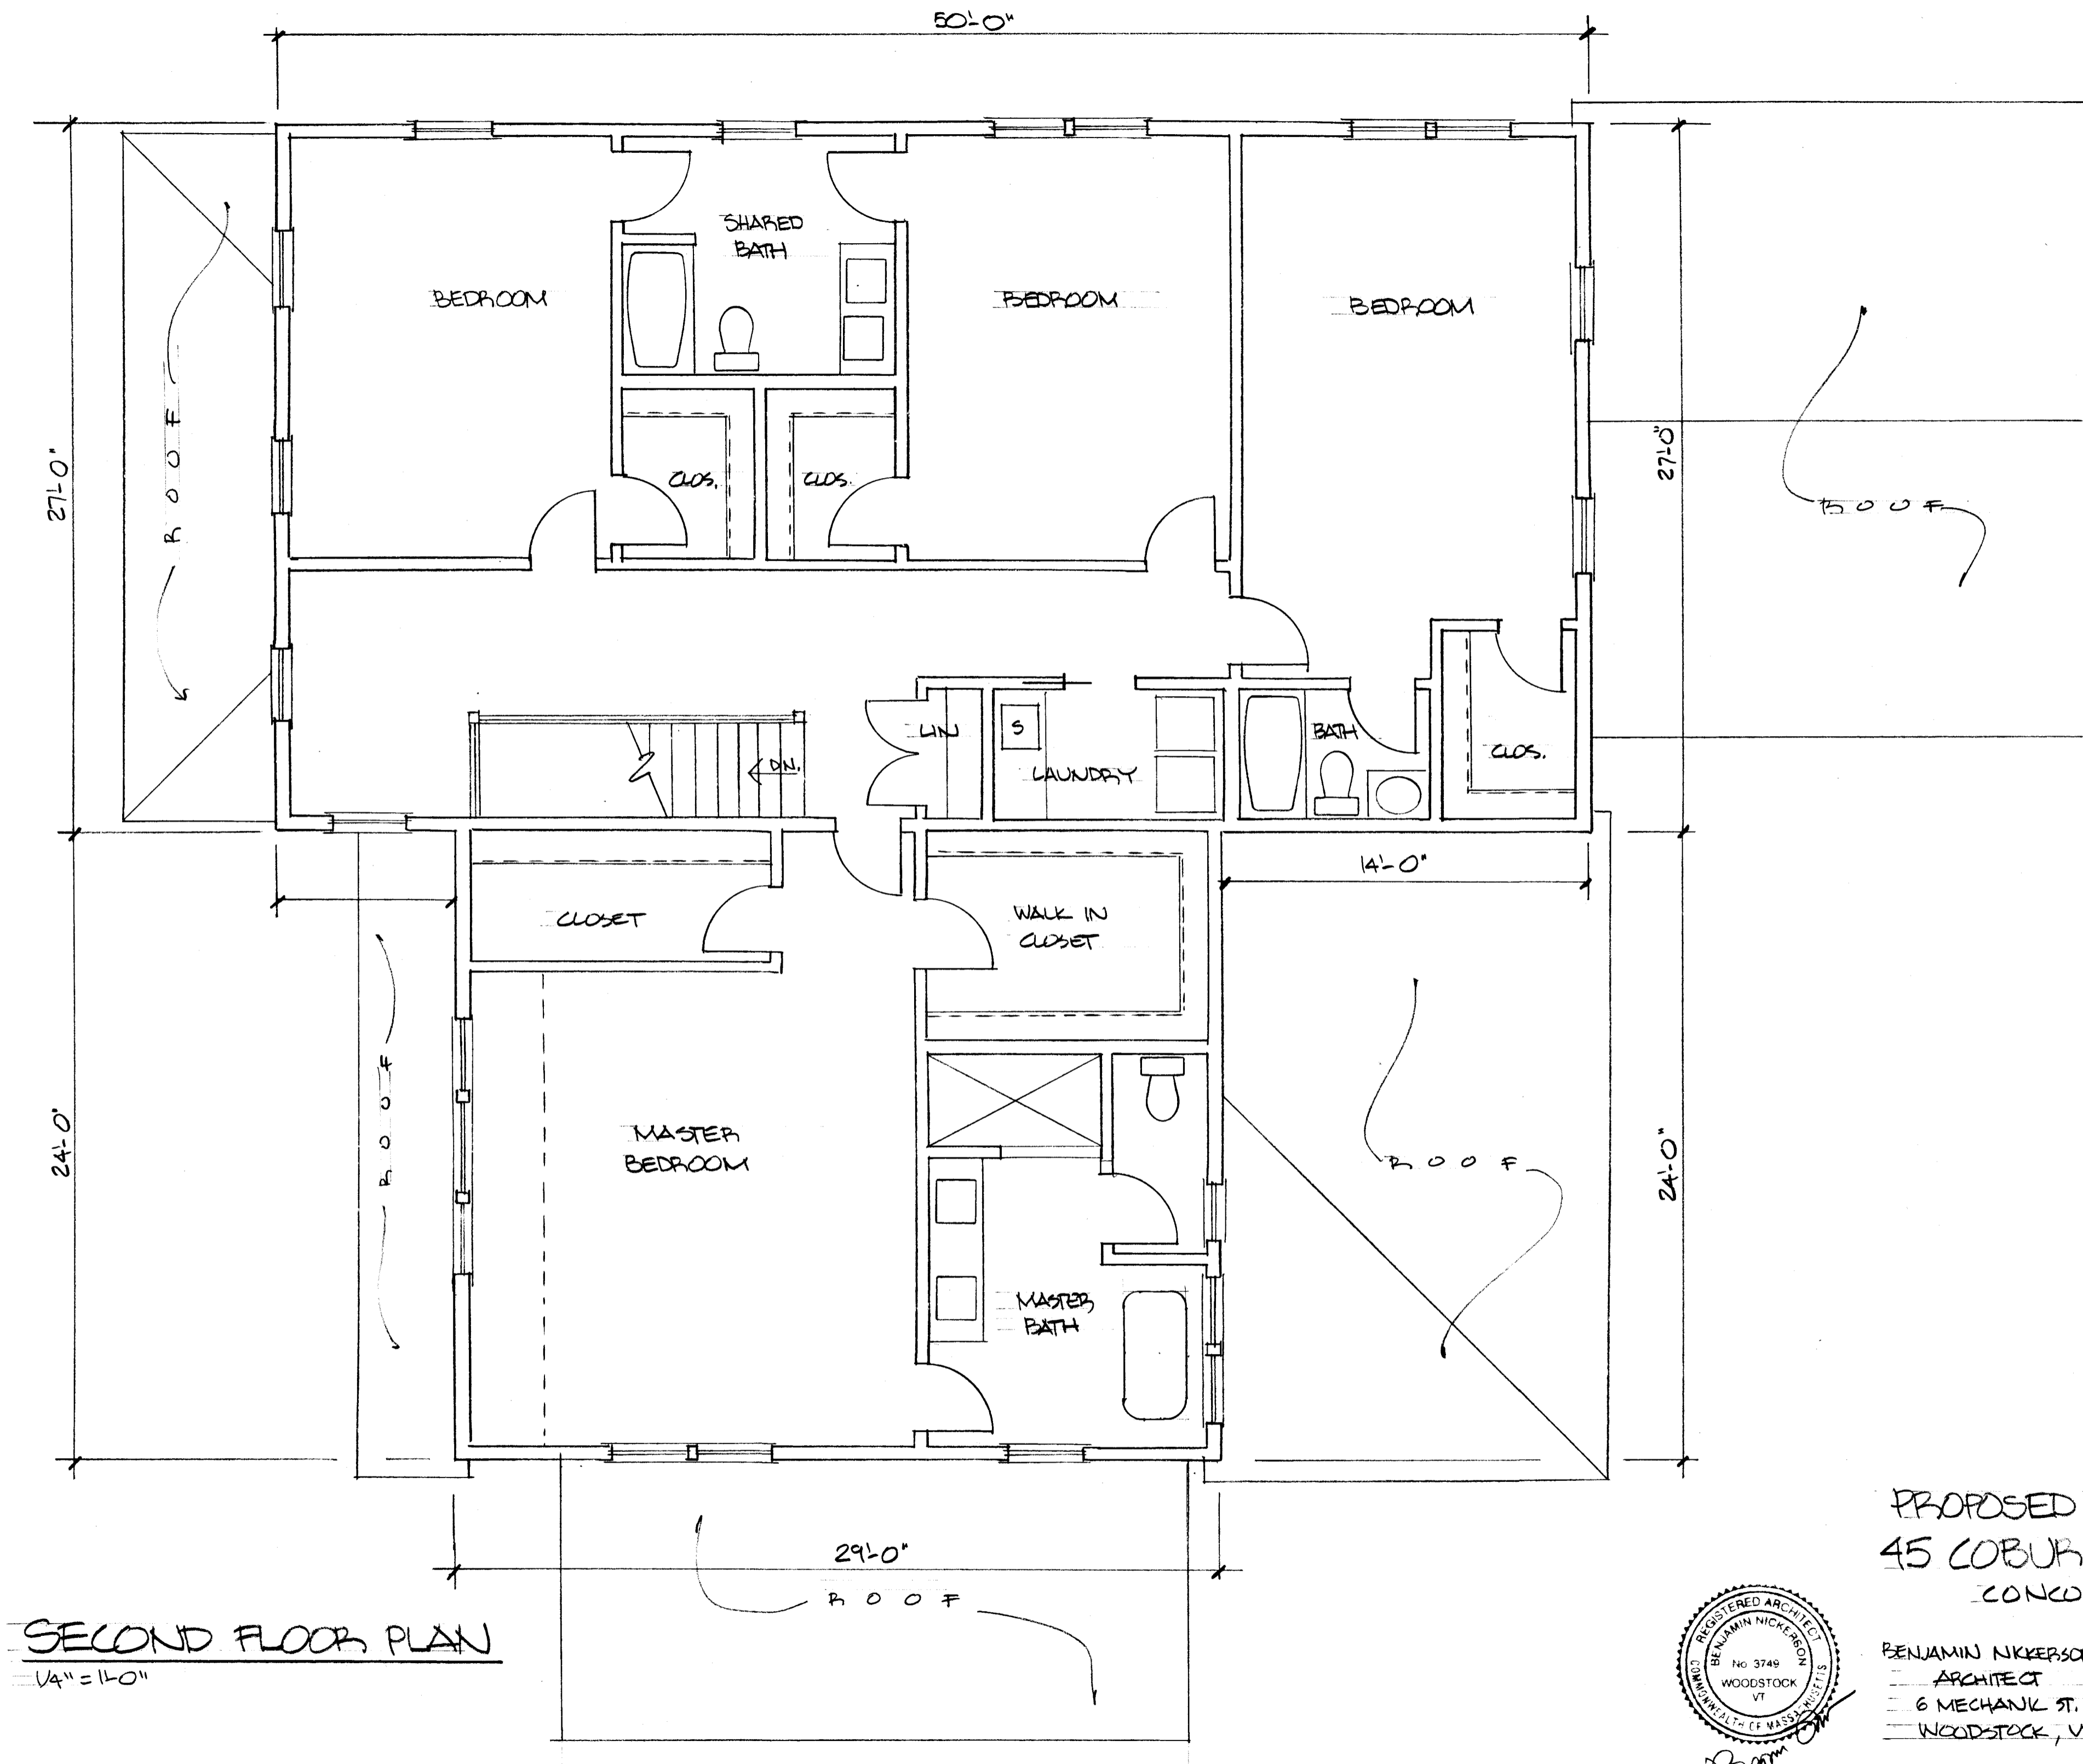

SECOND FLOOR PLAN
 1/4" = 1'-0"

PROPOSED HOUSE FOR
 45 COBURN HILL RD.
 CONCORD, MA

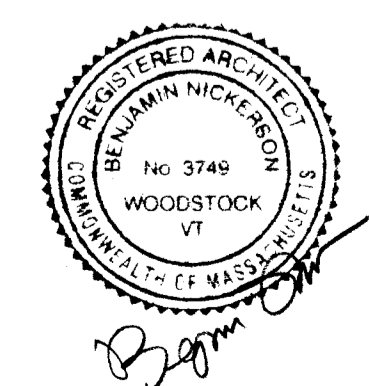

BENJAMIN NICKERSON SHEET 2 OF 6
 ARCHITECT AUGUST 22, 2022
 6 MECHANIC ST.
 WOODSTOCK, VT

Benjamin Nickerson