



Conceptual Landscape Plan 292 & 294 Baker Avenue

Concord, Massachusetts - May 22, 2023
Revised: July, 31 2023

Taurus Investment Holdings, LLC
Hawk Design Landscape Architects

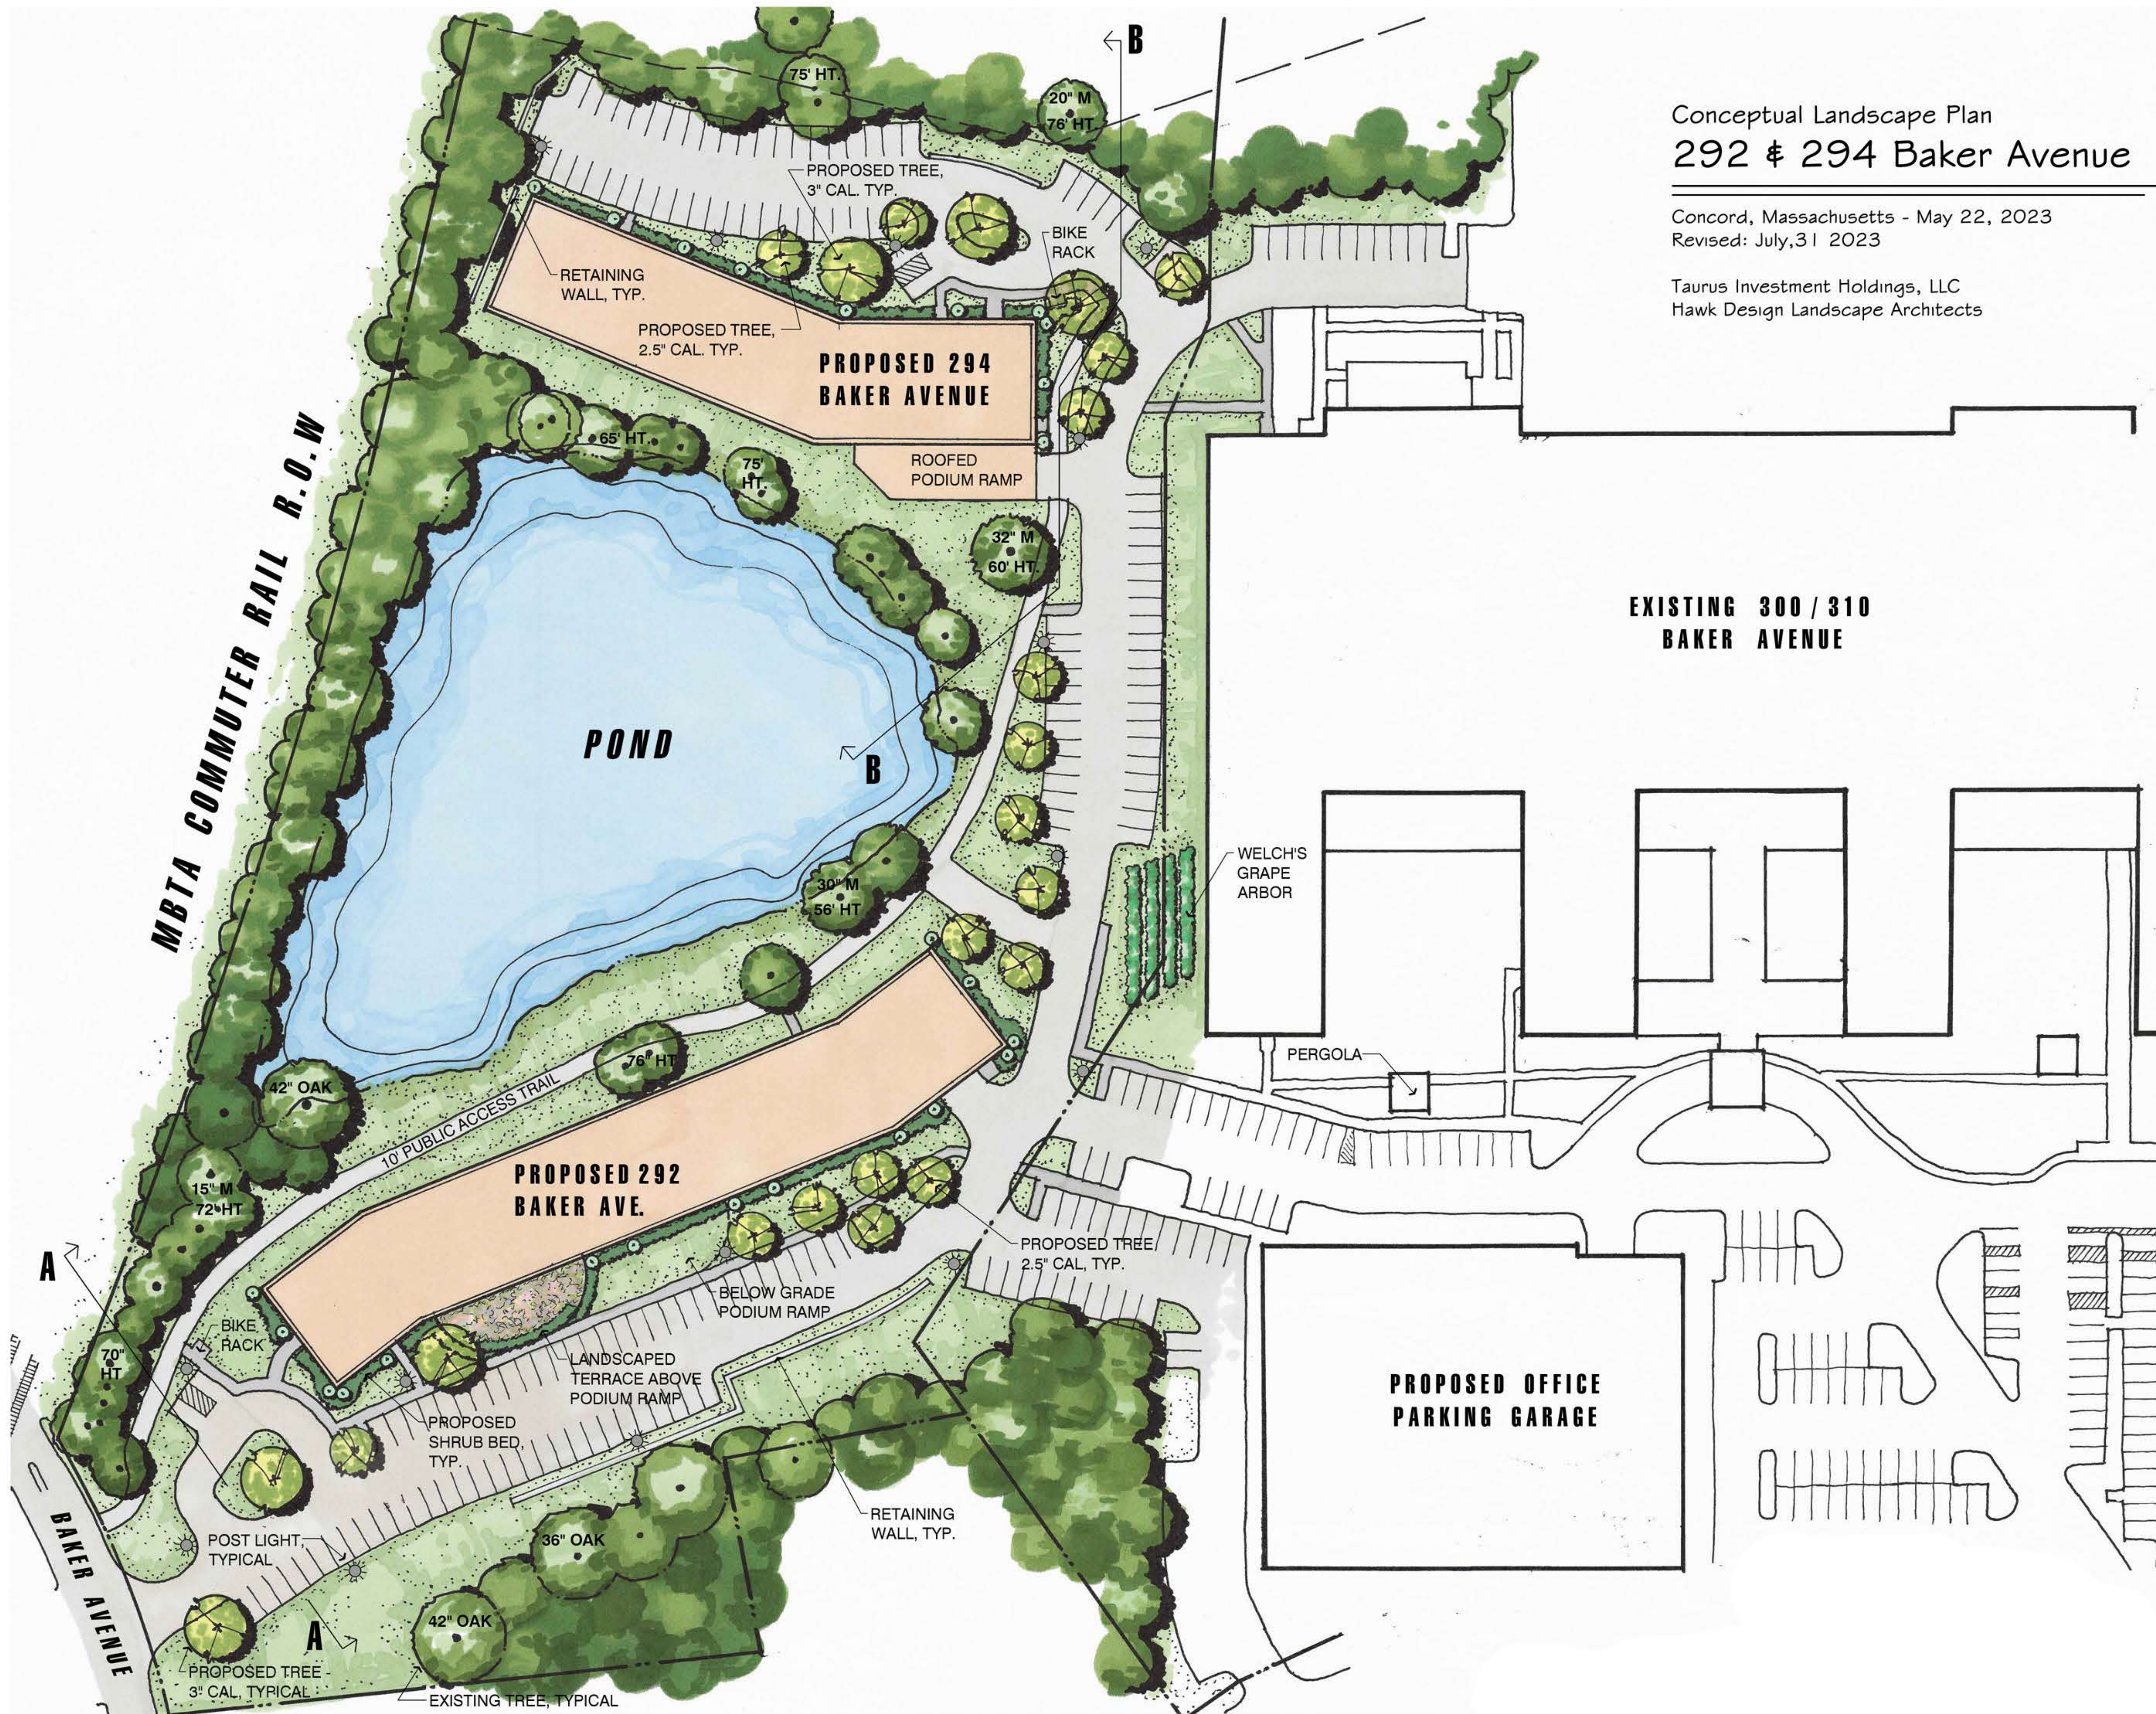

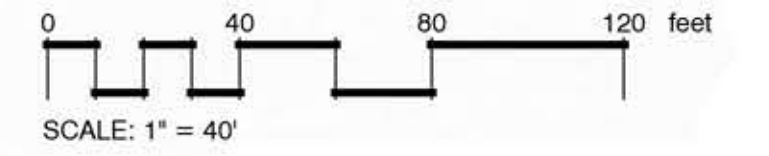

Scale: 1/16" = 1'-0"
 Horizontal & Vertical

Site Section A-A
292 Baker Avenue

Concord, Massachusetts - May 22, 2023
 Revised: July 31, 2023

Taurus Investment Holdings, LLC
 Hawk Design Landscape Architects





Scale: 1/16" = 1'-0"
 Horizontal & Vertical

Site Section B-B
 294 Baker Avenue

Concord, Massachusetts - May 22, 2023
 Revised: July 31, 2023

Taurus Investment Holdings, LLC
 Hawk Design Landscape Architects

