


RECEIVED

NOV 10 2025

PLANNING DIVISION  
TOWN OF CONCORD MA

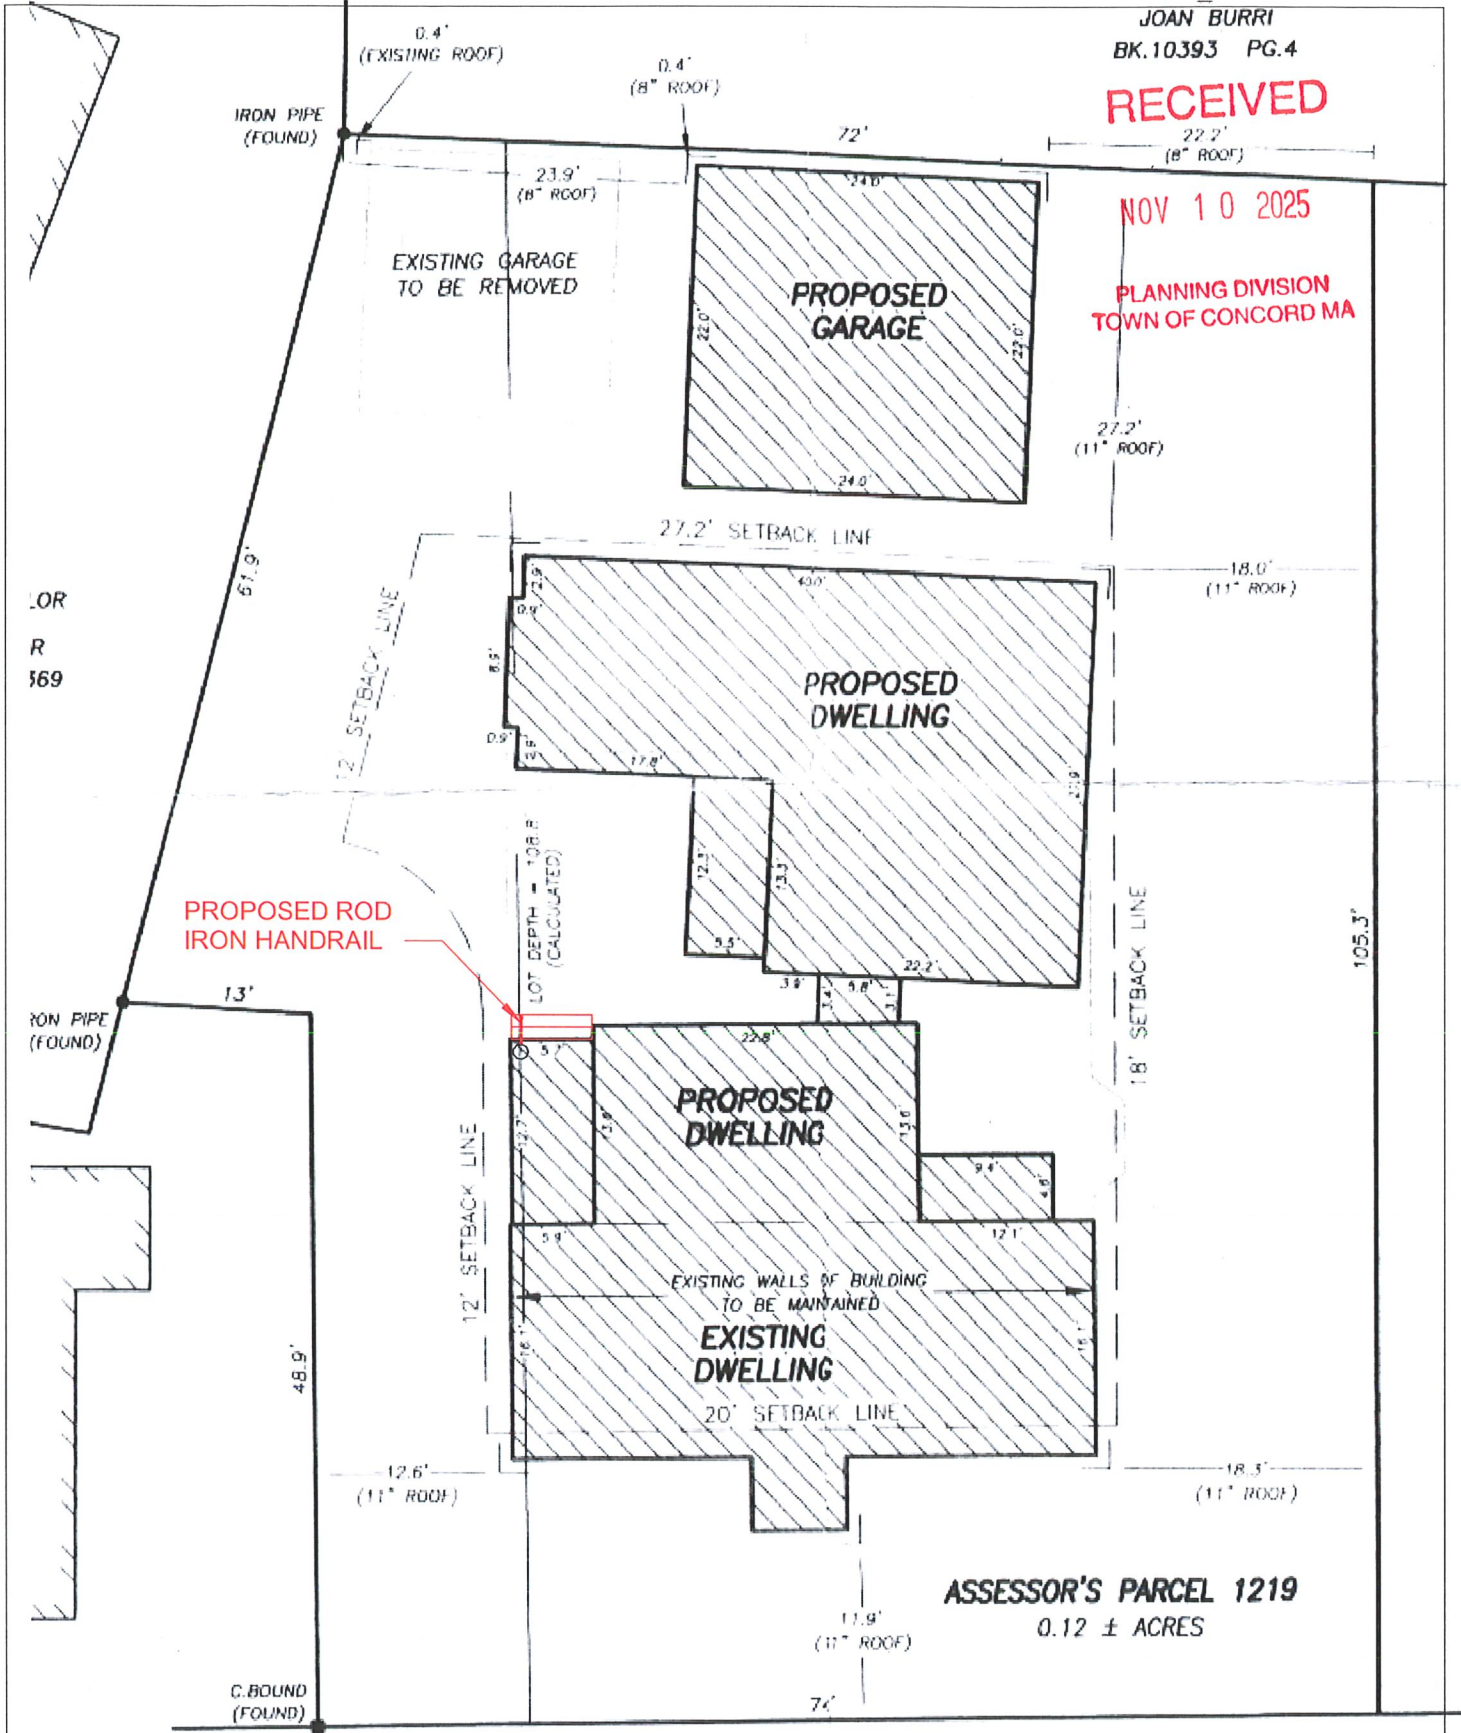

ASSESSOR'S PARCEL 1219  
0.12 ± ACRES

# COURT LANE Site Plan

## 32 Court Lane, Concord

**MM** MARSHALL MCLEAN // ARCHITECT  
 199 Sudbury Road, Ste 1B  
 Concord, MA 01742  
 617.429.6496  
 mmcleanarchitect@gmail.com  
 www.marshallmcleanarchitect.com

.SKA.SP.1  
110725